


ALL DIMENSIONS SHOWN ARE
IN METRES AND/OR MILLIMETRES
UNLESS OTHERWISE NOTED.

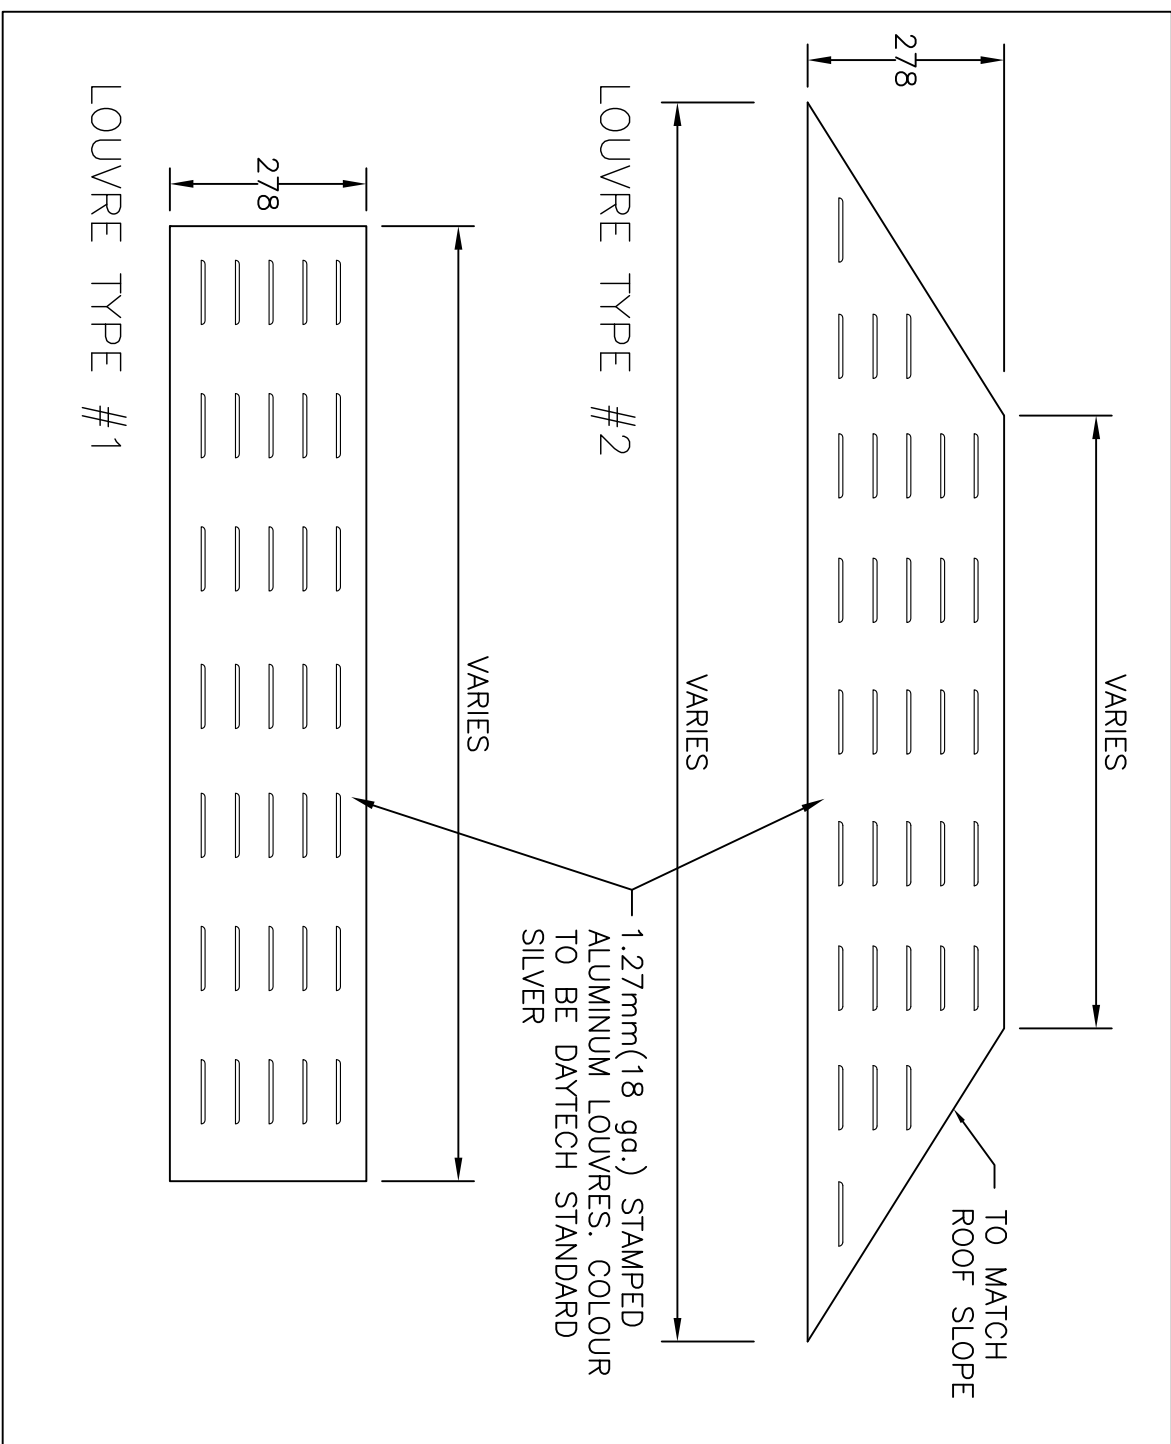

LOUVRE DETAILS

RBS-1B-003

SCALE: N.T.S

1	DOOR FRAME	ALUMINIUM	915 x 2073	1
2	SNAP ON GLAZING	ALUMINIUM		16
3	CONTINUOUS HINGE	6.4mm PIN ST STEEL	2066	1
4	PULL HANDLE	ALUMINIUM #220		1
5	PUSH PLATE	STAINLESS STEEL	GBH 923 80x400mm	1
6	KEY CYLINDER	525x4x29mm RUSSWIN (CORBIN)		1
7	TEMPERED GLASS		724 x 795 x 5 THK.	2
8	DOOR SWEEP C/W LONG BRUSH		889 LG.	1
9	RUBBER INSERT			AS REQUIRED
10	GLAZING CLIP			24
11	GLAZING SCREWS	#6x13mm SELF DRILLING SCREW		24
12	LOCK	24mm BSx2x2CL AR MS 1850A		16
13	#14 x 25mm LG.TEY SCREW	(8) PEF SIDE	Ø232mm C/C	1
14	KICKPLATE	STAINLESS STEEL	150x85x3.0mm THK.	1
15	#10 x 19mm LG.TEY SCREW			10
16	SSD35 SS BSF R/ET	ØB412.0mm C/C	(KICK PLATE TO DOOR)	10
17	LOCK BACKING DUMMY			2
18	DOOR OPEN HOLDER	ZINC PLATED	SPA-E-NAUR D-4019	1
19	CYLINDER PULL	ZINC DIE CAST		2
20	THUMB TURN	ALUMINIUM		1
21	FLAT BAR	ALUMINIUM		1


NOTE: FOR NON-POWER OPERATED DOOR, PROVIDE LCN 2010 CLOSURE

PREPARATION:

1. DOOR LOCK
2. PULL HANDLE
3. PUSH BAR

NO PREP FOR HINGES

DOOR FRAME - TO BE PAINTED DAYTECH STANDARD SILVER
DOOR HANDLE - CLEAR ANODIZED

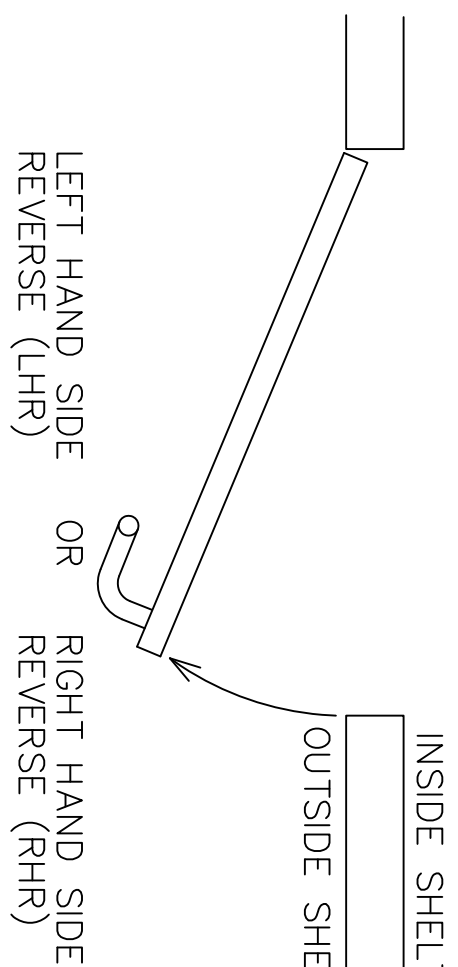



METROLINX PROJECT NO.

NEW SHELTERS

PEAKED ROOF SHELTERS


DOOR DETAILS

A Division of Metrolinx

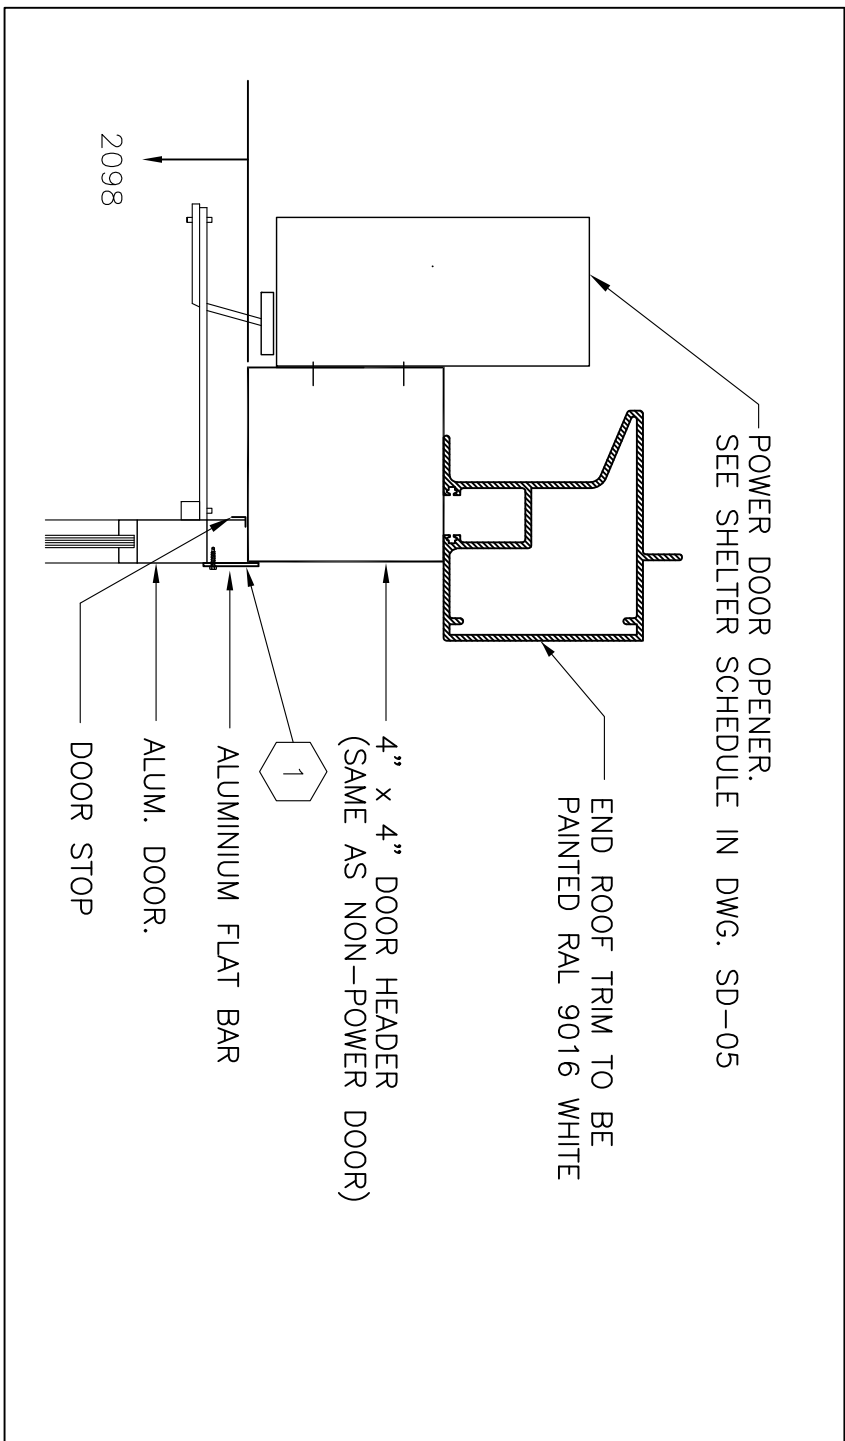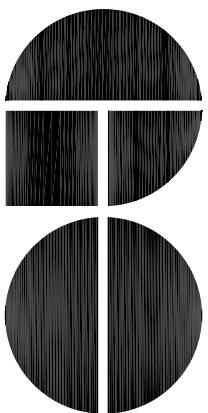


POWER DOOR OPENER DETAIL

SCALE: N.T.S.

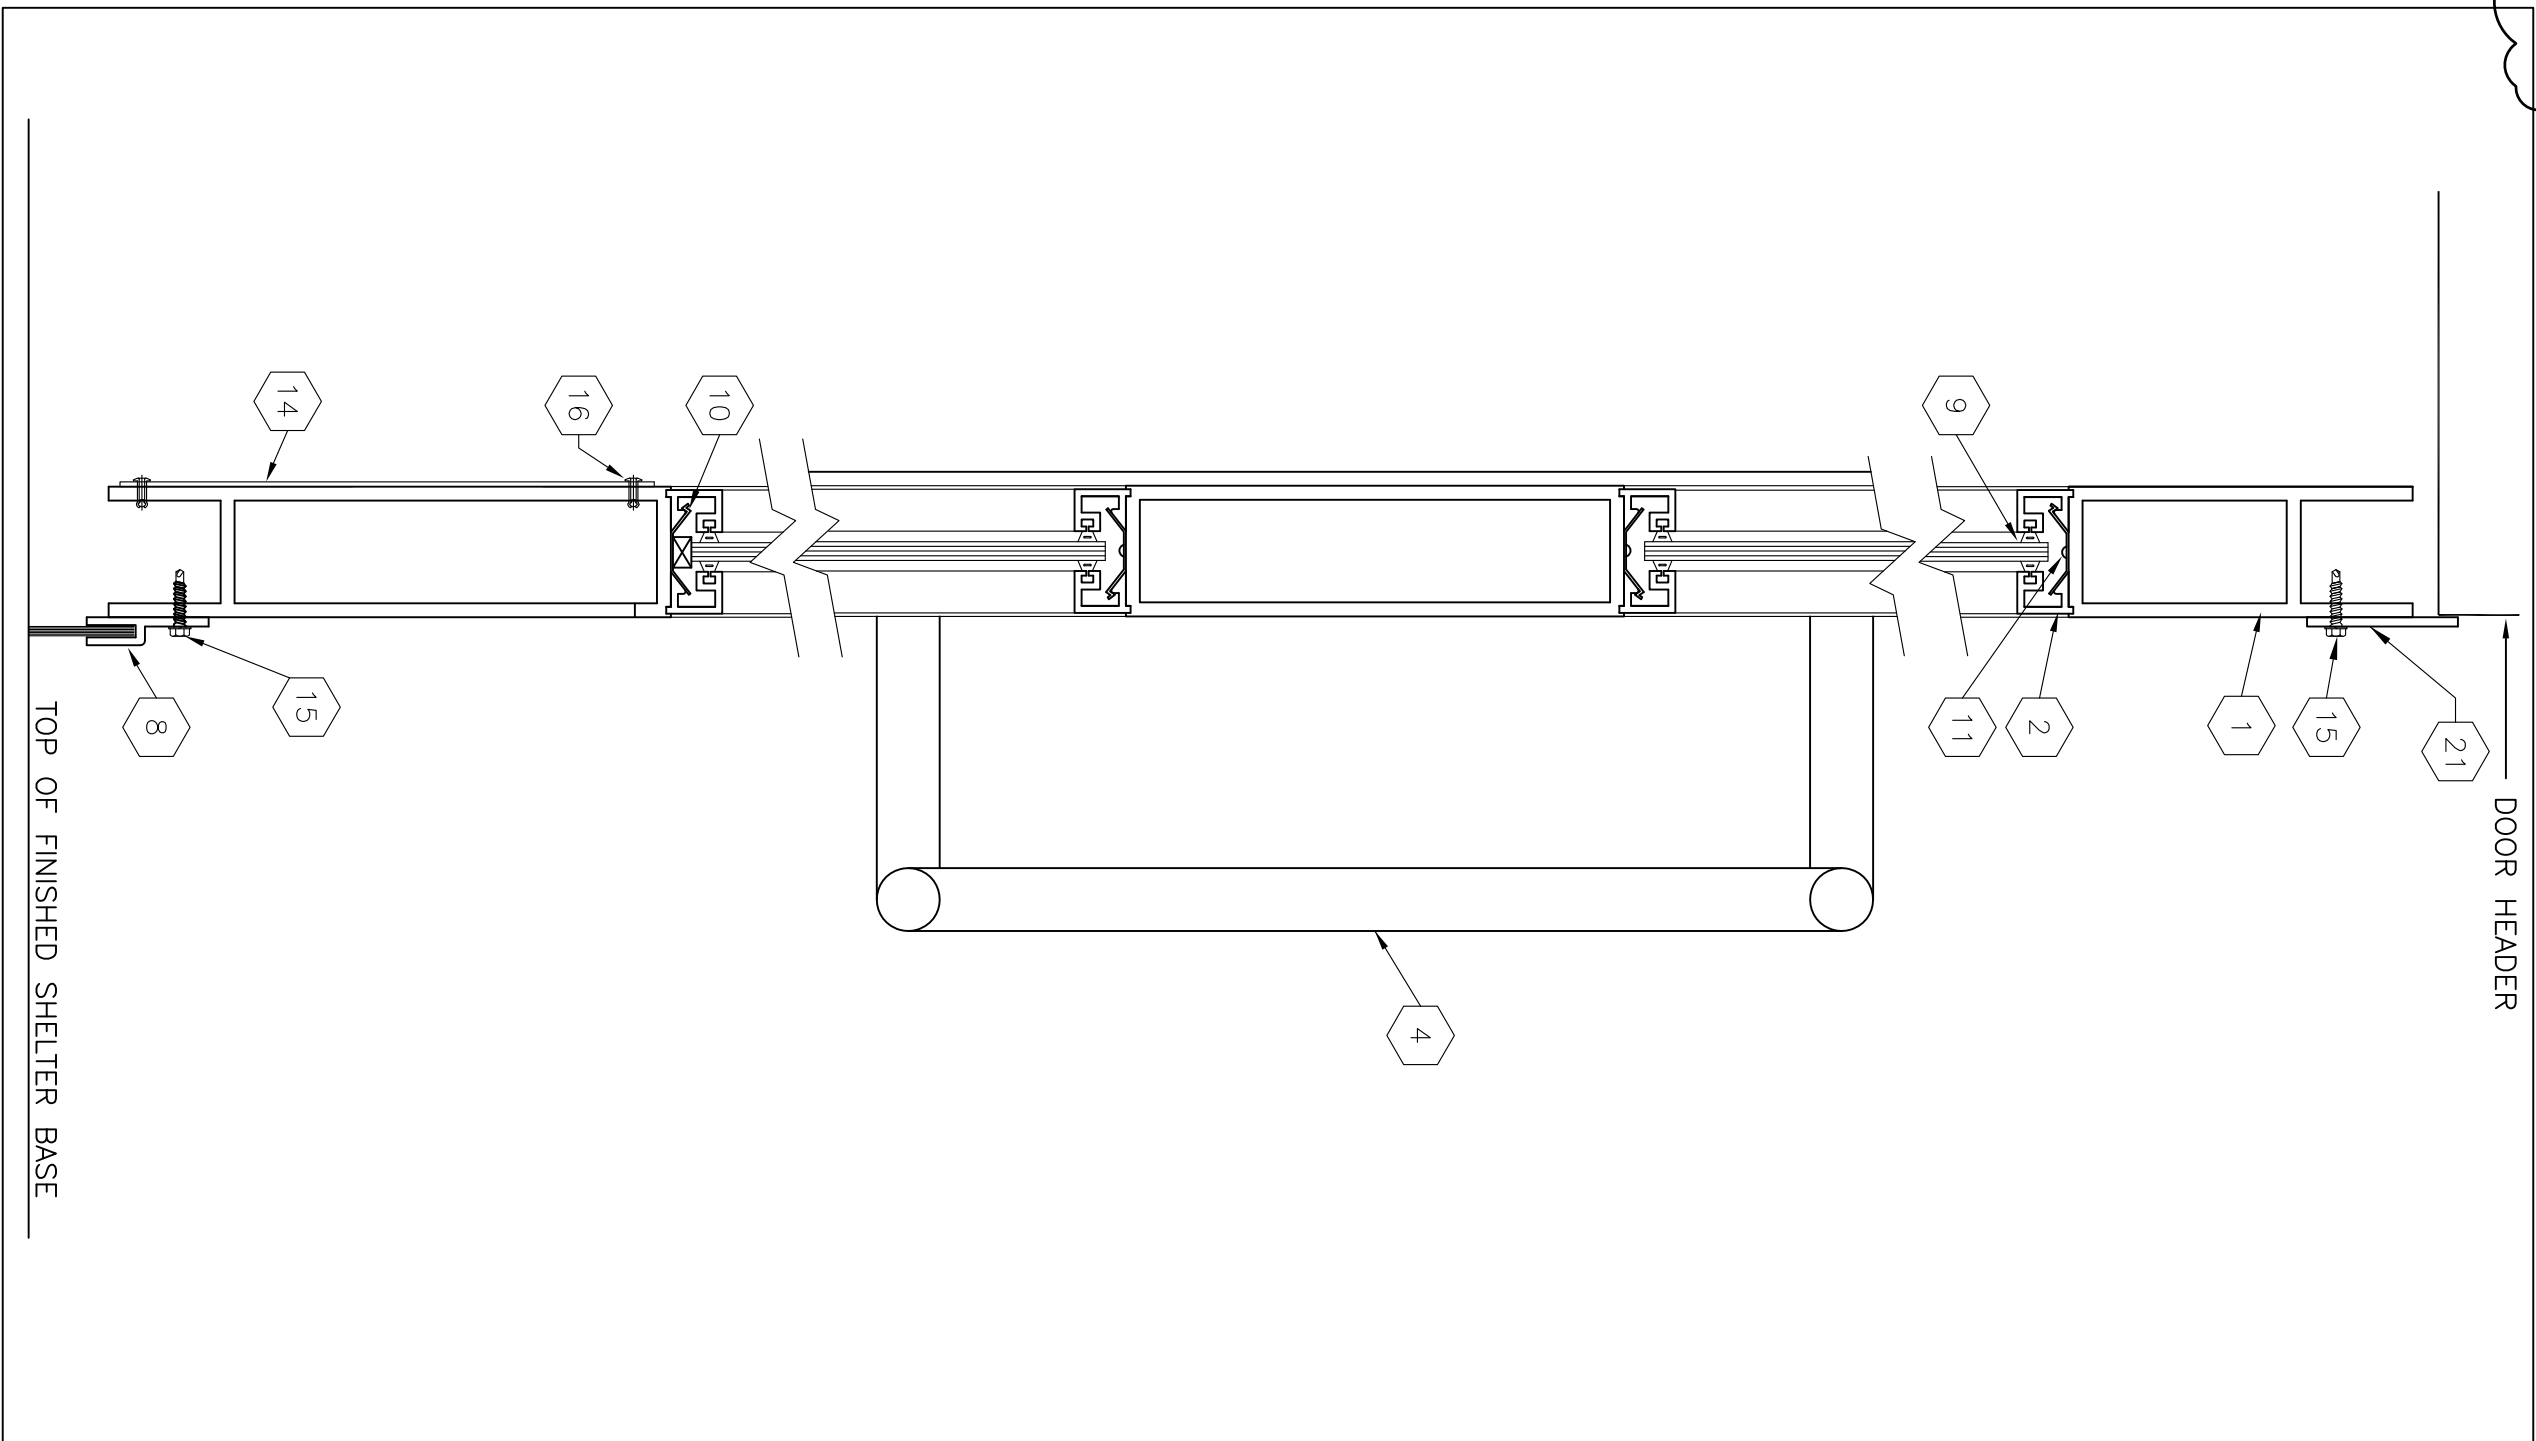

DOOR ELEVATIONS

SCALE: N.T.S.

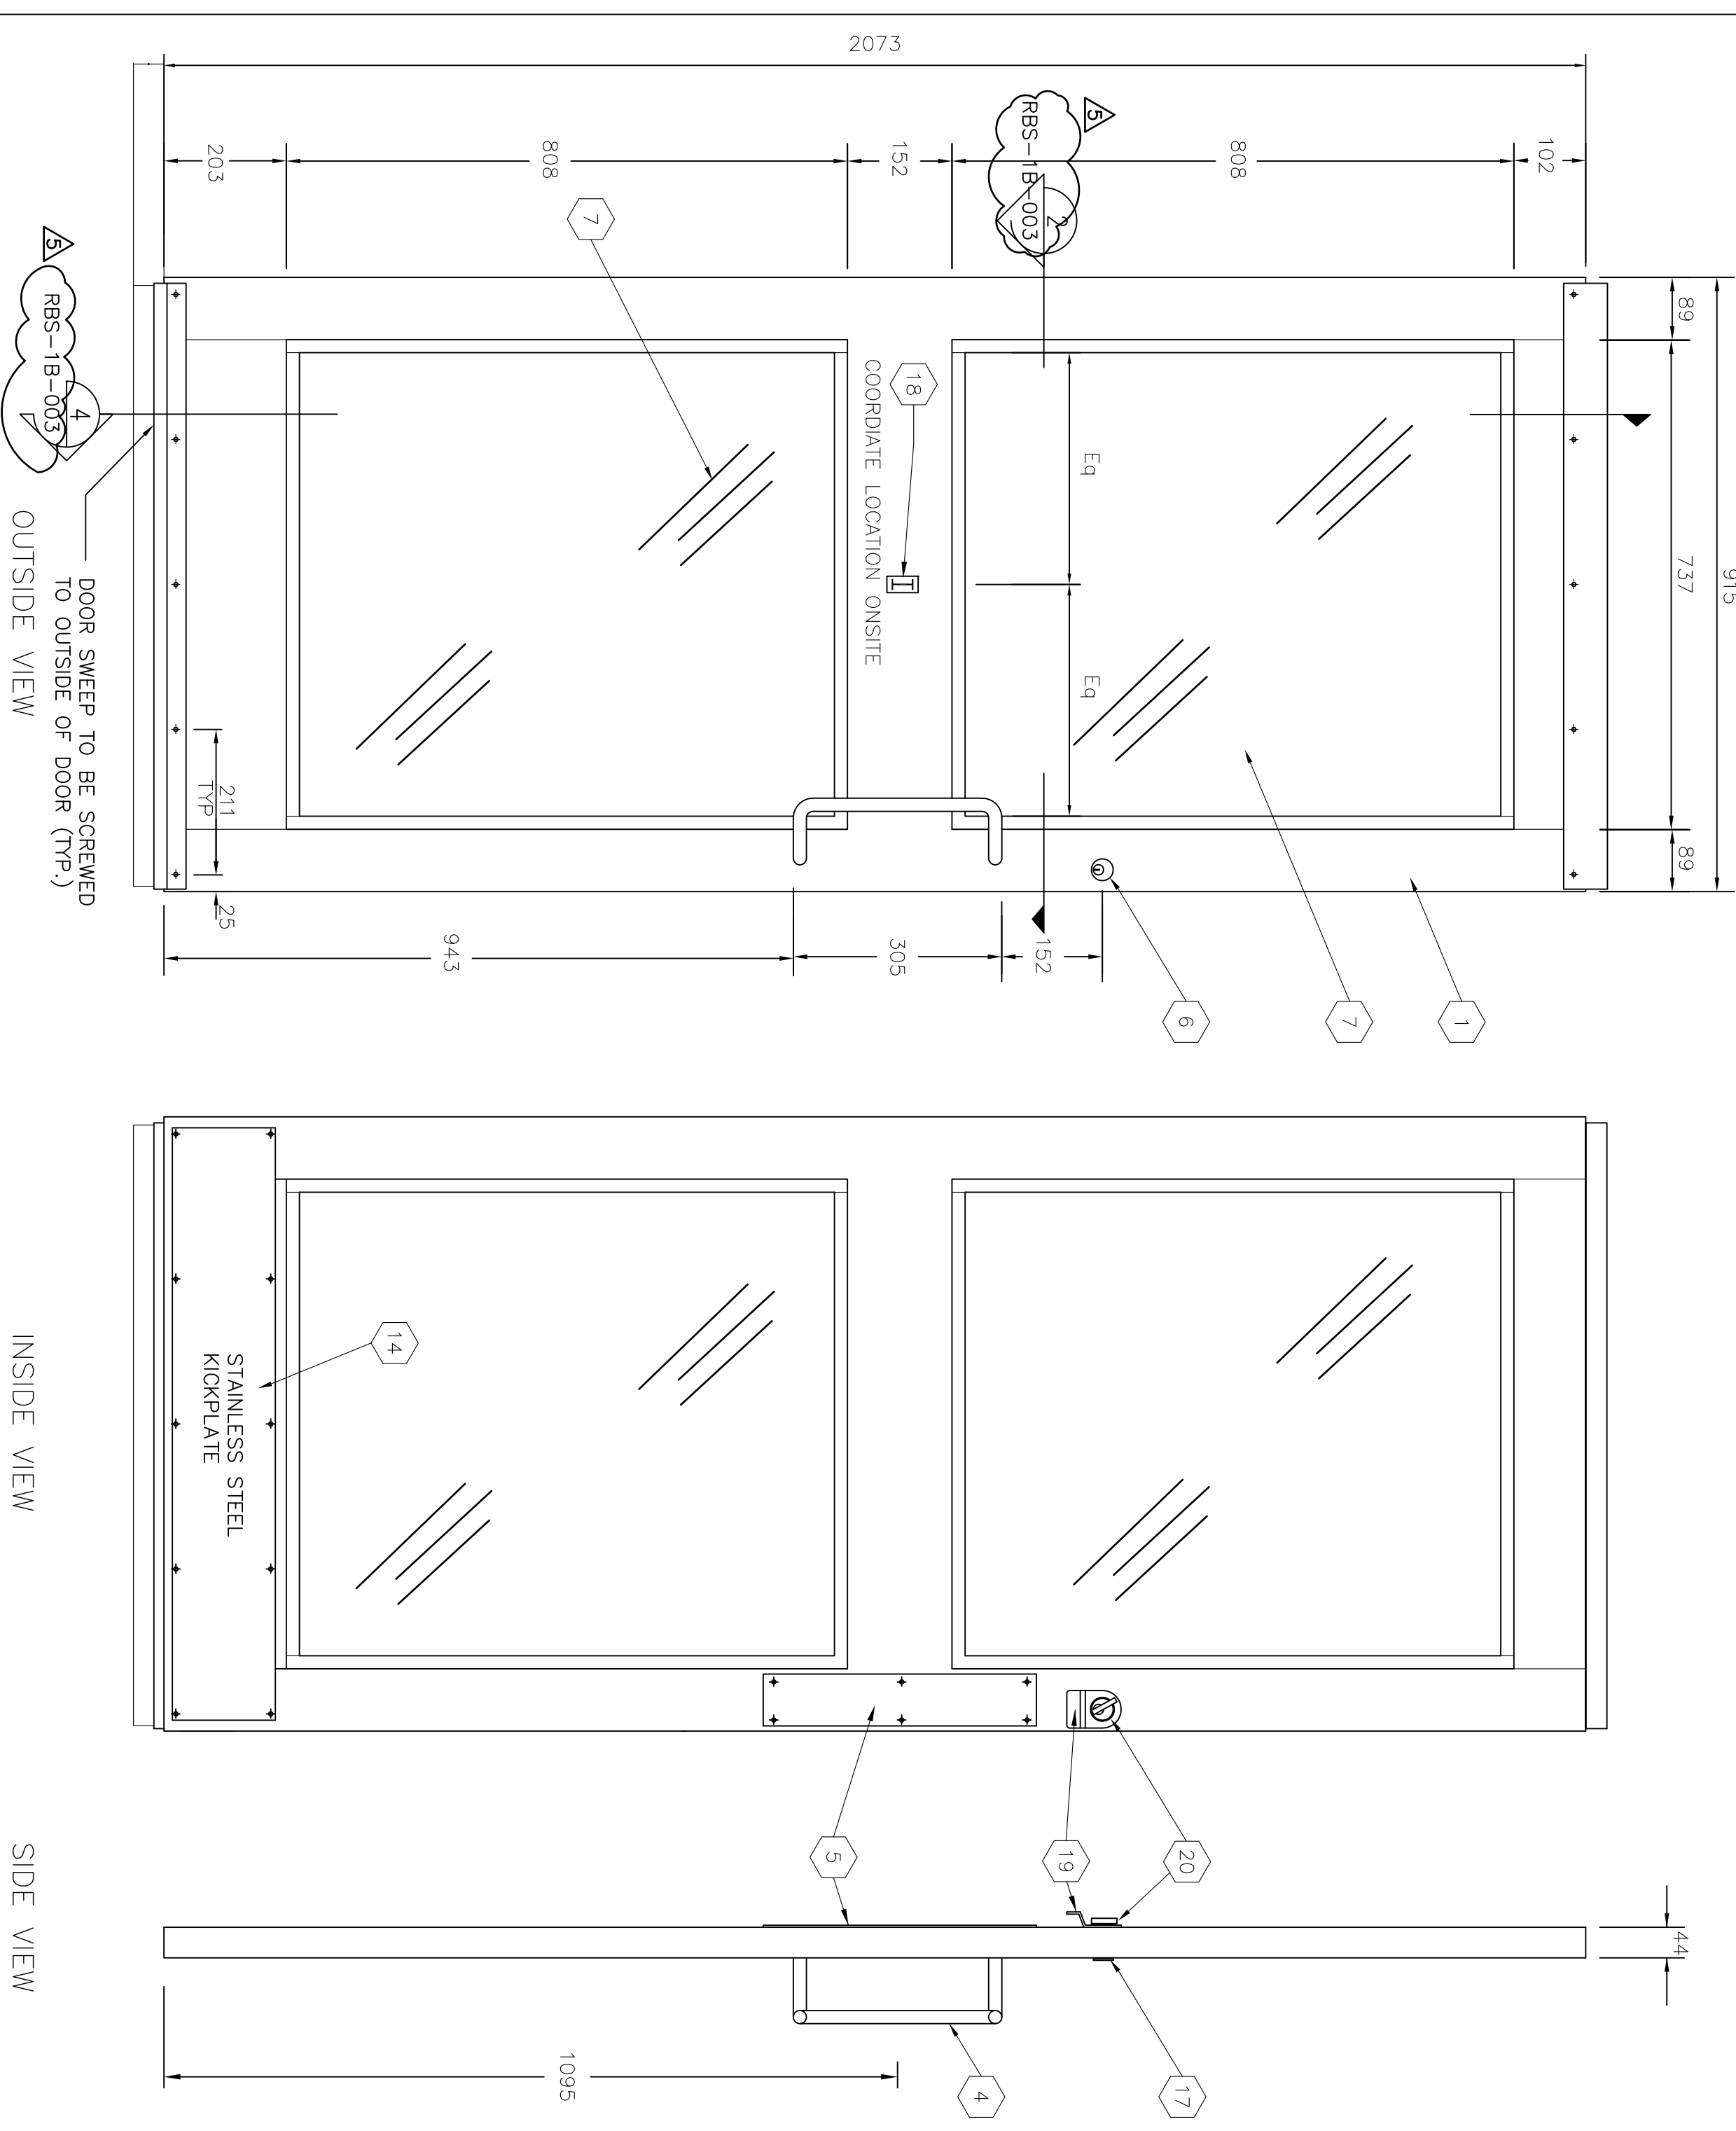


NOTE

1. EQUIP ONE DOOR WITH INTERIOR THUMB TURN AND EXTERIOR LOCK BACKING DUMMY.
2. EQUIP OTHER DOOR WITH EXTERIOR KEYED CYLINDER AND INTERIOR LOCK BACKING DUMMY.

PLAN VIEW


RBS-1B-003 SCALE: N.T.S.

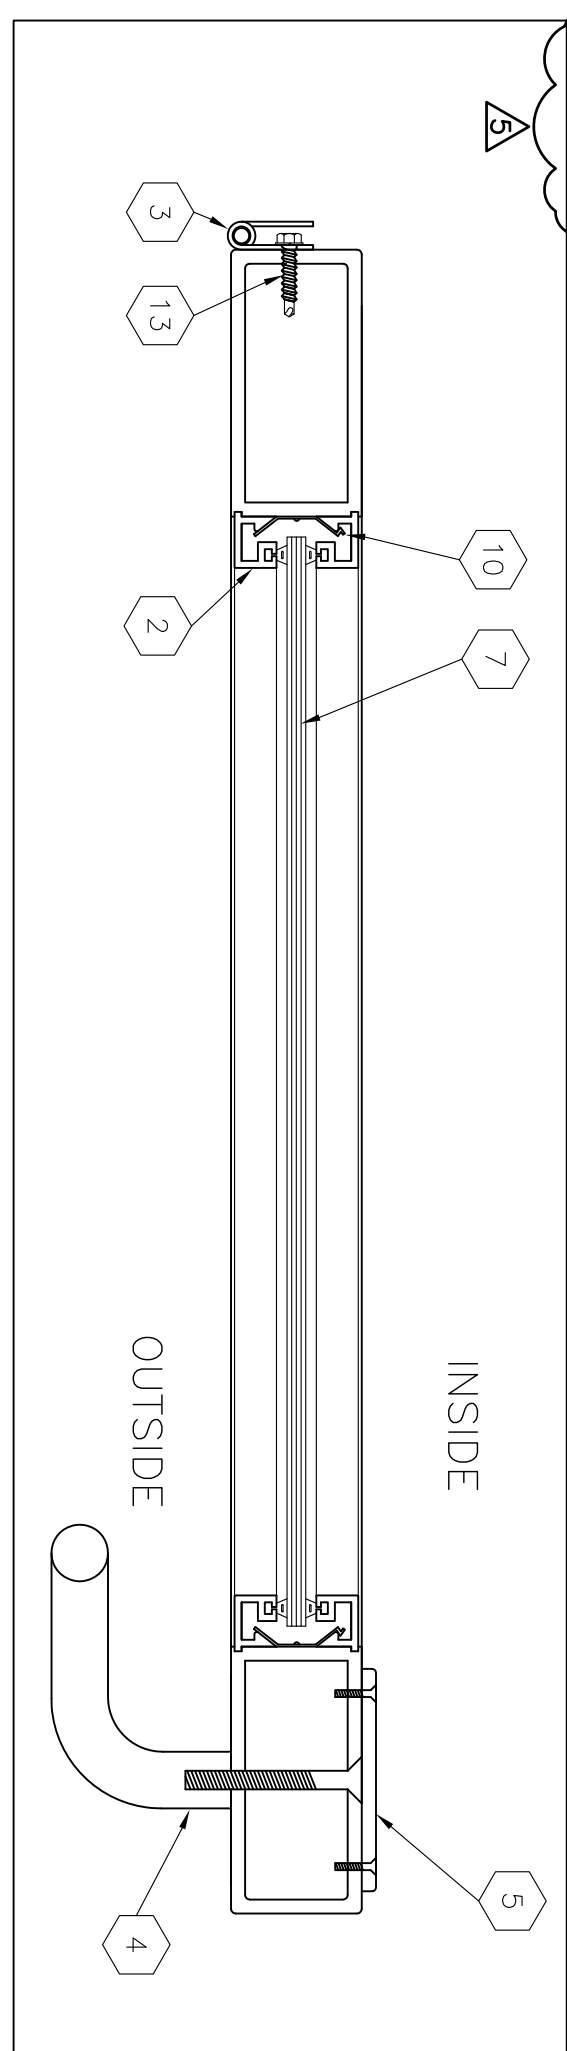

NOTE: THIS DRAWING IS PROVIDED FOR INSTRUCTIONAL DESIGN PURPOSES ONLY BASED ON METROLINK GO TRANSIT DESIGN GUIDELINES AND REQUIREMENTS. THE CONSULTANT SHALL VERIFY FOR LOCAL CODE COMPLIANCE. EXISTING SITE CONDITIONS AND INTER DISCIPLINARY DRAWING COORDINATION. ALL DIMENSIONS AND SPECIFICATIONS SHOULD BE VERIFIED BY CONSULTANT AND/OR CONTRACTOR BEFORE ACTUAL CONSTRUCTION BEGINS.

SECTION

RBS-1B-003 SCALE: N.T.S.

REFERENCE DRAWINGS			ISSUE		REVISIONS		DRAWN BY: G.R 07/09/22		DESIGNED BY: GO TRANSIT	
					5	JUNE 2014	UPDATED REFERENCE TEXT SCALE			
					4	DEC 2013	DISCLAIMER NOTE			
					3	SEPT 2013	RAMP AND HANDRAIL REVISIONS			
					2	AUG 2013	COLOUR REVISION			
					1	JULY 2012	NOMENCLATURE REVISION			
	TITLE	REV.	DATE	ISSUED FOR	REV.	DATE	SCALE: NONE		FULL SIZE ONLY	
W/G NO.		A Division of Metrolinx								
<div><div><div>NEW SHELTERS</div><div>PEAKED ROOF SHELTERS</div><div>DOOR DETAILS</div></div></div>										
CONTRACT NO.		DWG. NO.		REV.		SHEET				
		RBS-1B-003		5						