


D SIZE 22" x 34" (558.8mm x 863.6mm)

METRIC

ALL DIMENSIONS SHOWN ARE
IN METRES AND/OR MILLIMETRES
UNLESS OTHERWISE NOTED.

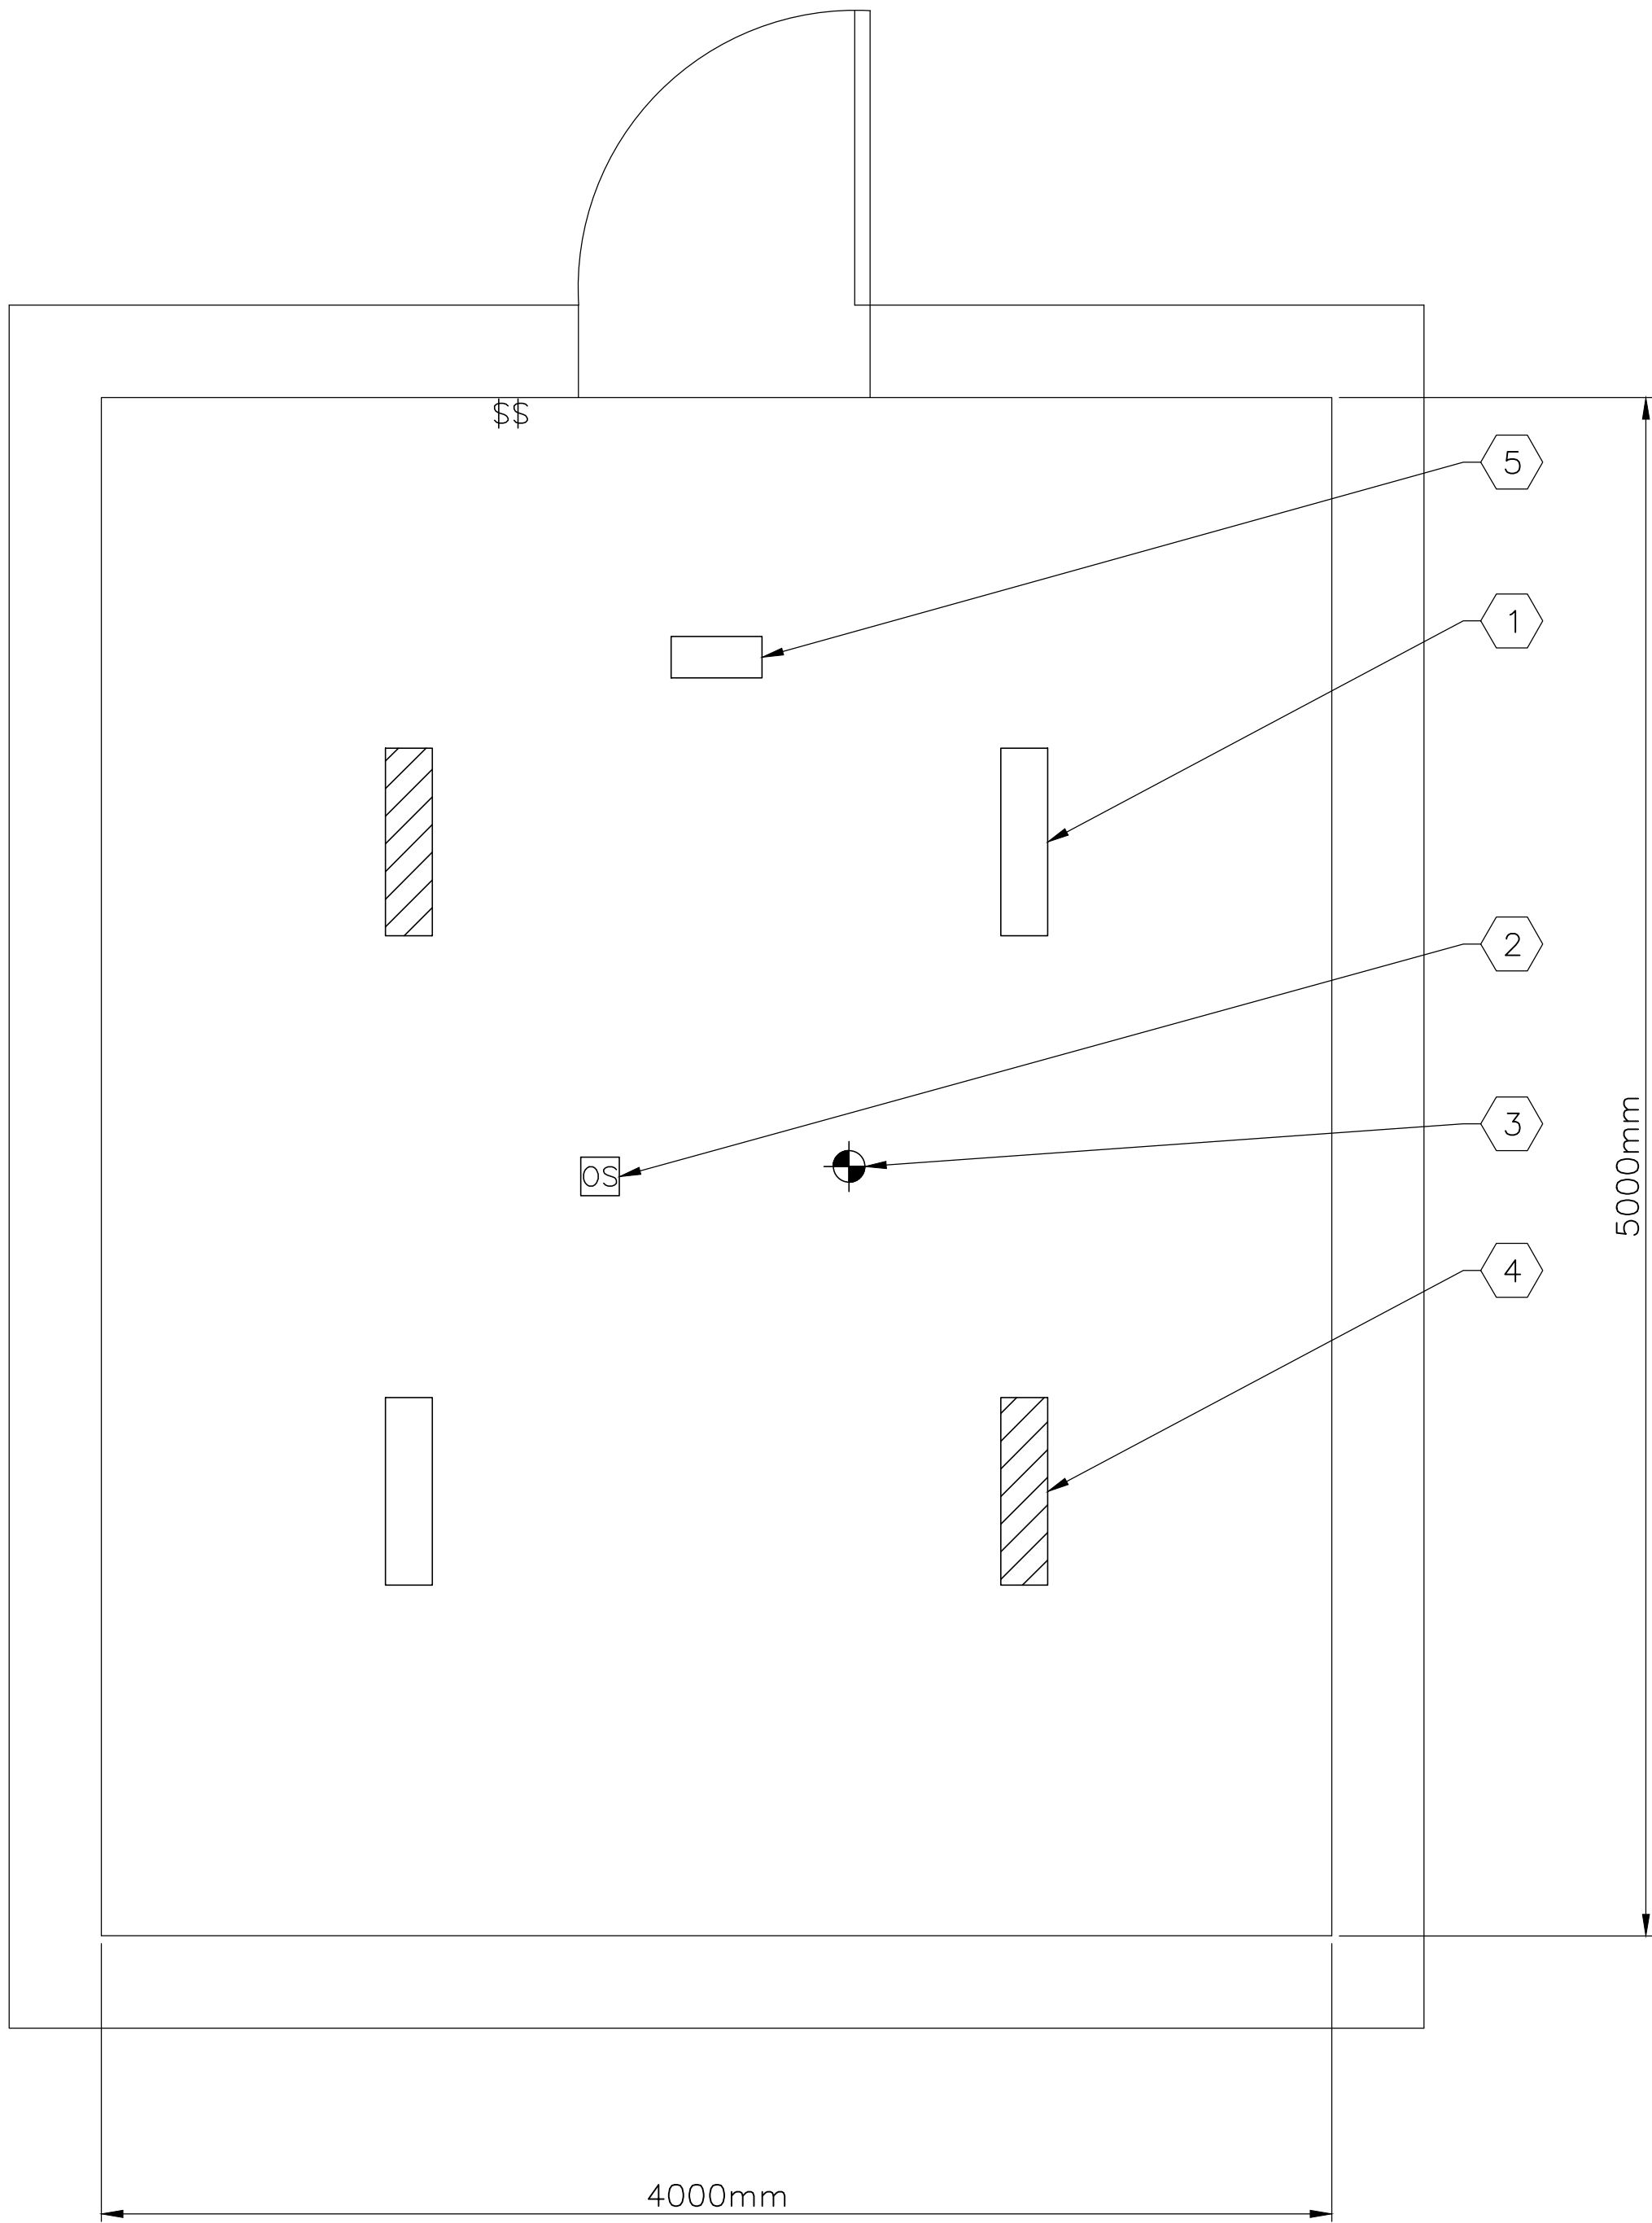


ITEMS:

- 1 1200mm LONG 2-LAMP T8 LED STRIP LIGHT WITH ELECTRONIC BALLAST OR LED STRIP LIGHT. CHAIN SUSPENDED LUMINAIRE FROM CEILING SLAB. LUMINAIRE TO BE FED FROM PANEL "P3" (NORMAL POWER).
- 2 OCCUPANCY SENSOR FOR LIGHTING CONTROL C/W POWER PACK.
- 3 SMOKE DETECTOR. MONITORED BY CHUBB SECURITY. DETECTOR INSTALLATION BY ELECTRICAL TRADE.
- 4 1200mm LONG 2-LAMP T8 LED STRIP LIGHT WITH ELECTRONIC BALLAST OR LED STRIP LIGHT. CHAIN SUSPENDED LUMINAIRE FROM CEILING SLAB. LUMINAIRE TO BE FED FROM PANEL "E2" (EMERGENCY POWER).
- 5 CEILING MOUNTED ELECTRICAL FAN FORCED HEATER, C/W BUILT-IN T-STAT. SIZE HEATER FOR HEAT LOSS REQUIREMENTS.

NOTE:
THIS DRAWING IS PROVIDED FOR INSTRUCTIONAL DESIGN PURPOSES ONLY
BASED ON METROLINX GO TRANSIT DESIGN GUIDELINES AND REQUIREMENTS.
THE CONSULTANT SHALL VERIFY FOR LOCAL CODE COMPLIANCE, EXISTING
SITE CONDITIONS AND INTER DISCIPLINARY DRAWING COORDINATION. ALL
DIMENSIONS AND SPECIFICATIONS SHOULD BE VERIFIED BY CONSULTANT
AND/OR CONTRACTOR BEFORE ACTUAL CONSTRUCTION BEGINS.

METROLINX PROJECT NO. XXXXXX

REFERENCE DRAWINGS		ISSUE		REVISIONS			DRAWN BY: X.X.X. YY/MM/DD	DESIGNED BY: YY/MM/DD			 A Division of METROLINX	XXXXXXXXX STATION STATION ELECTRICAL ROOM CEILING PLAN			
							CHECKED BY: YY/MM/DD	APPROVED BY: YY/MM/DD							
				3	DEC 2017	DEVELOPING ELECTRICAL SPECIFICATION									
				2	DEC 2013	DISCLAIMER NOTE	SCALE: 1:20	FULL SIZE ONLY							
				1	JULY 2012	NOMENCLATURE REVISION									
DWG NO.	TITLE	NO.	DATE	ISSUED FOR		REV.	DATE								

CONTRACT NO. XX-200X-EN-XXX	DWG. NO. SER-002	REV. 3	SHEET
--------------------------------	---------------------	-----------	-------