
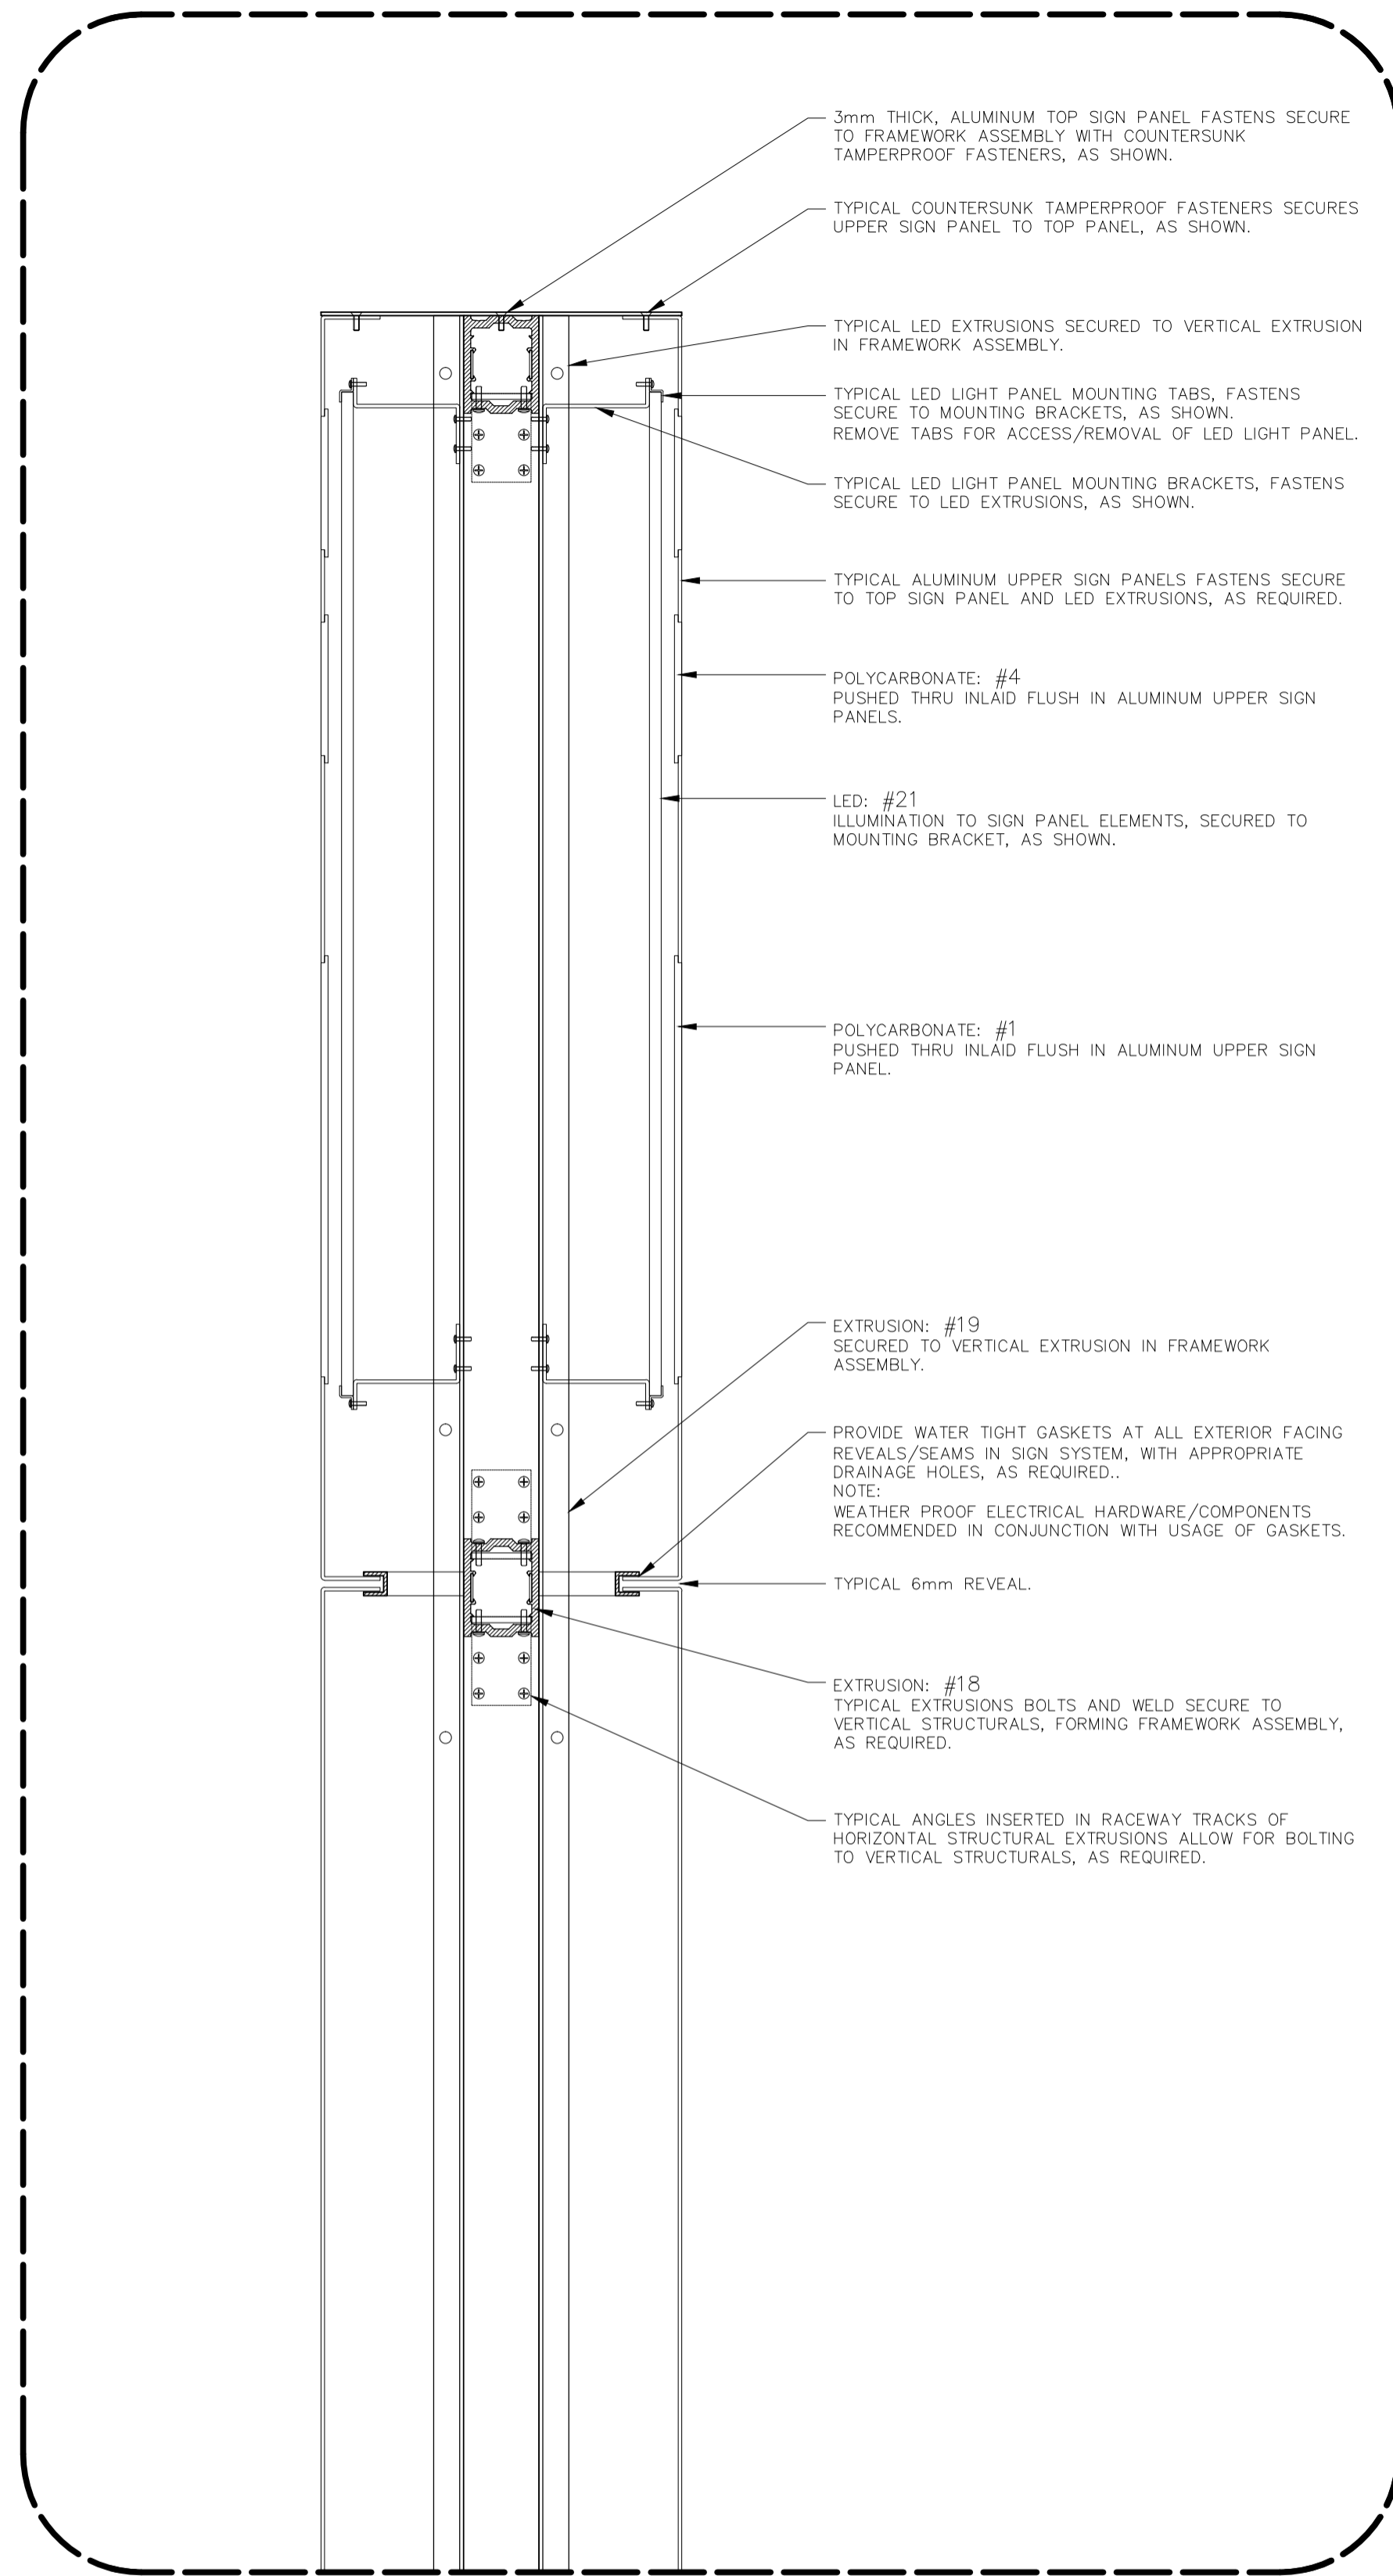



METRIC

ALL DIMENSIONS SHOWN ARE IN METRES AND/OR MILLIMETRES UNLESS OTHERWISE NOTED.

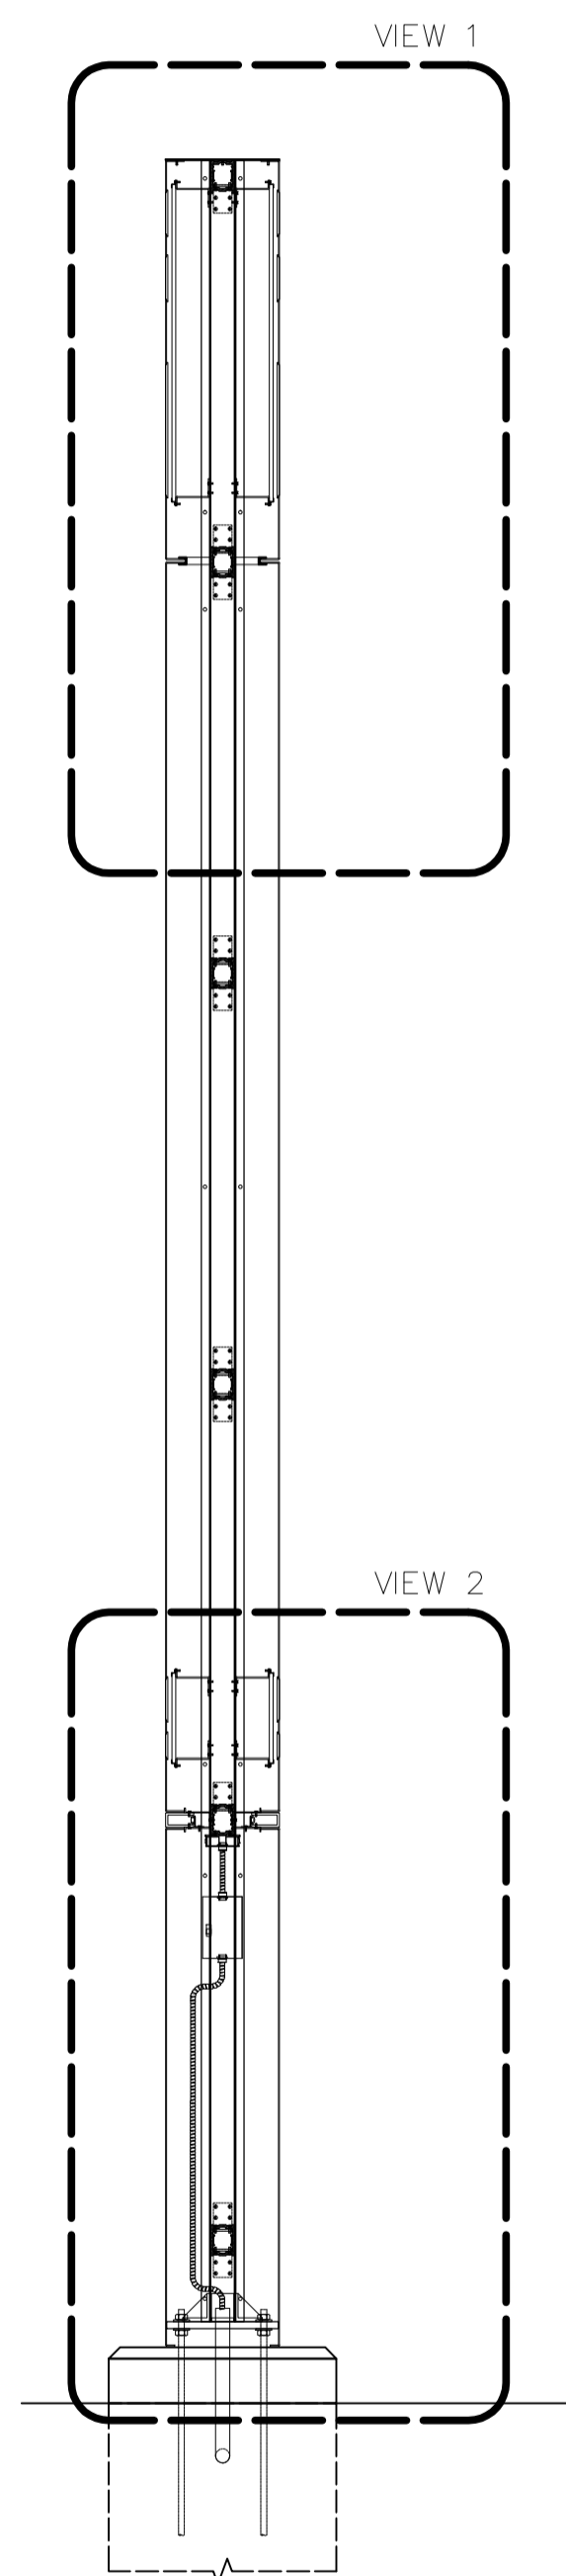


A SECTION A Scale: 1:25

A SECTION A - VIEW 1 Scale: 1:5

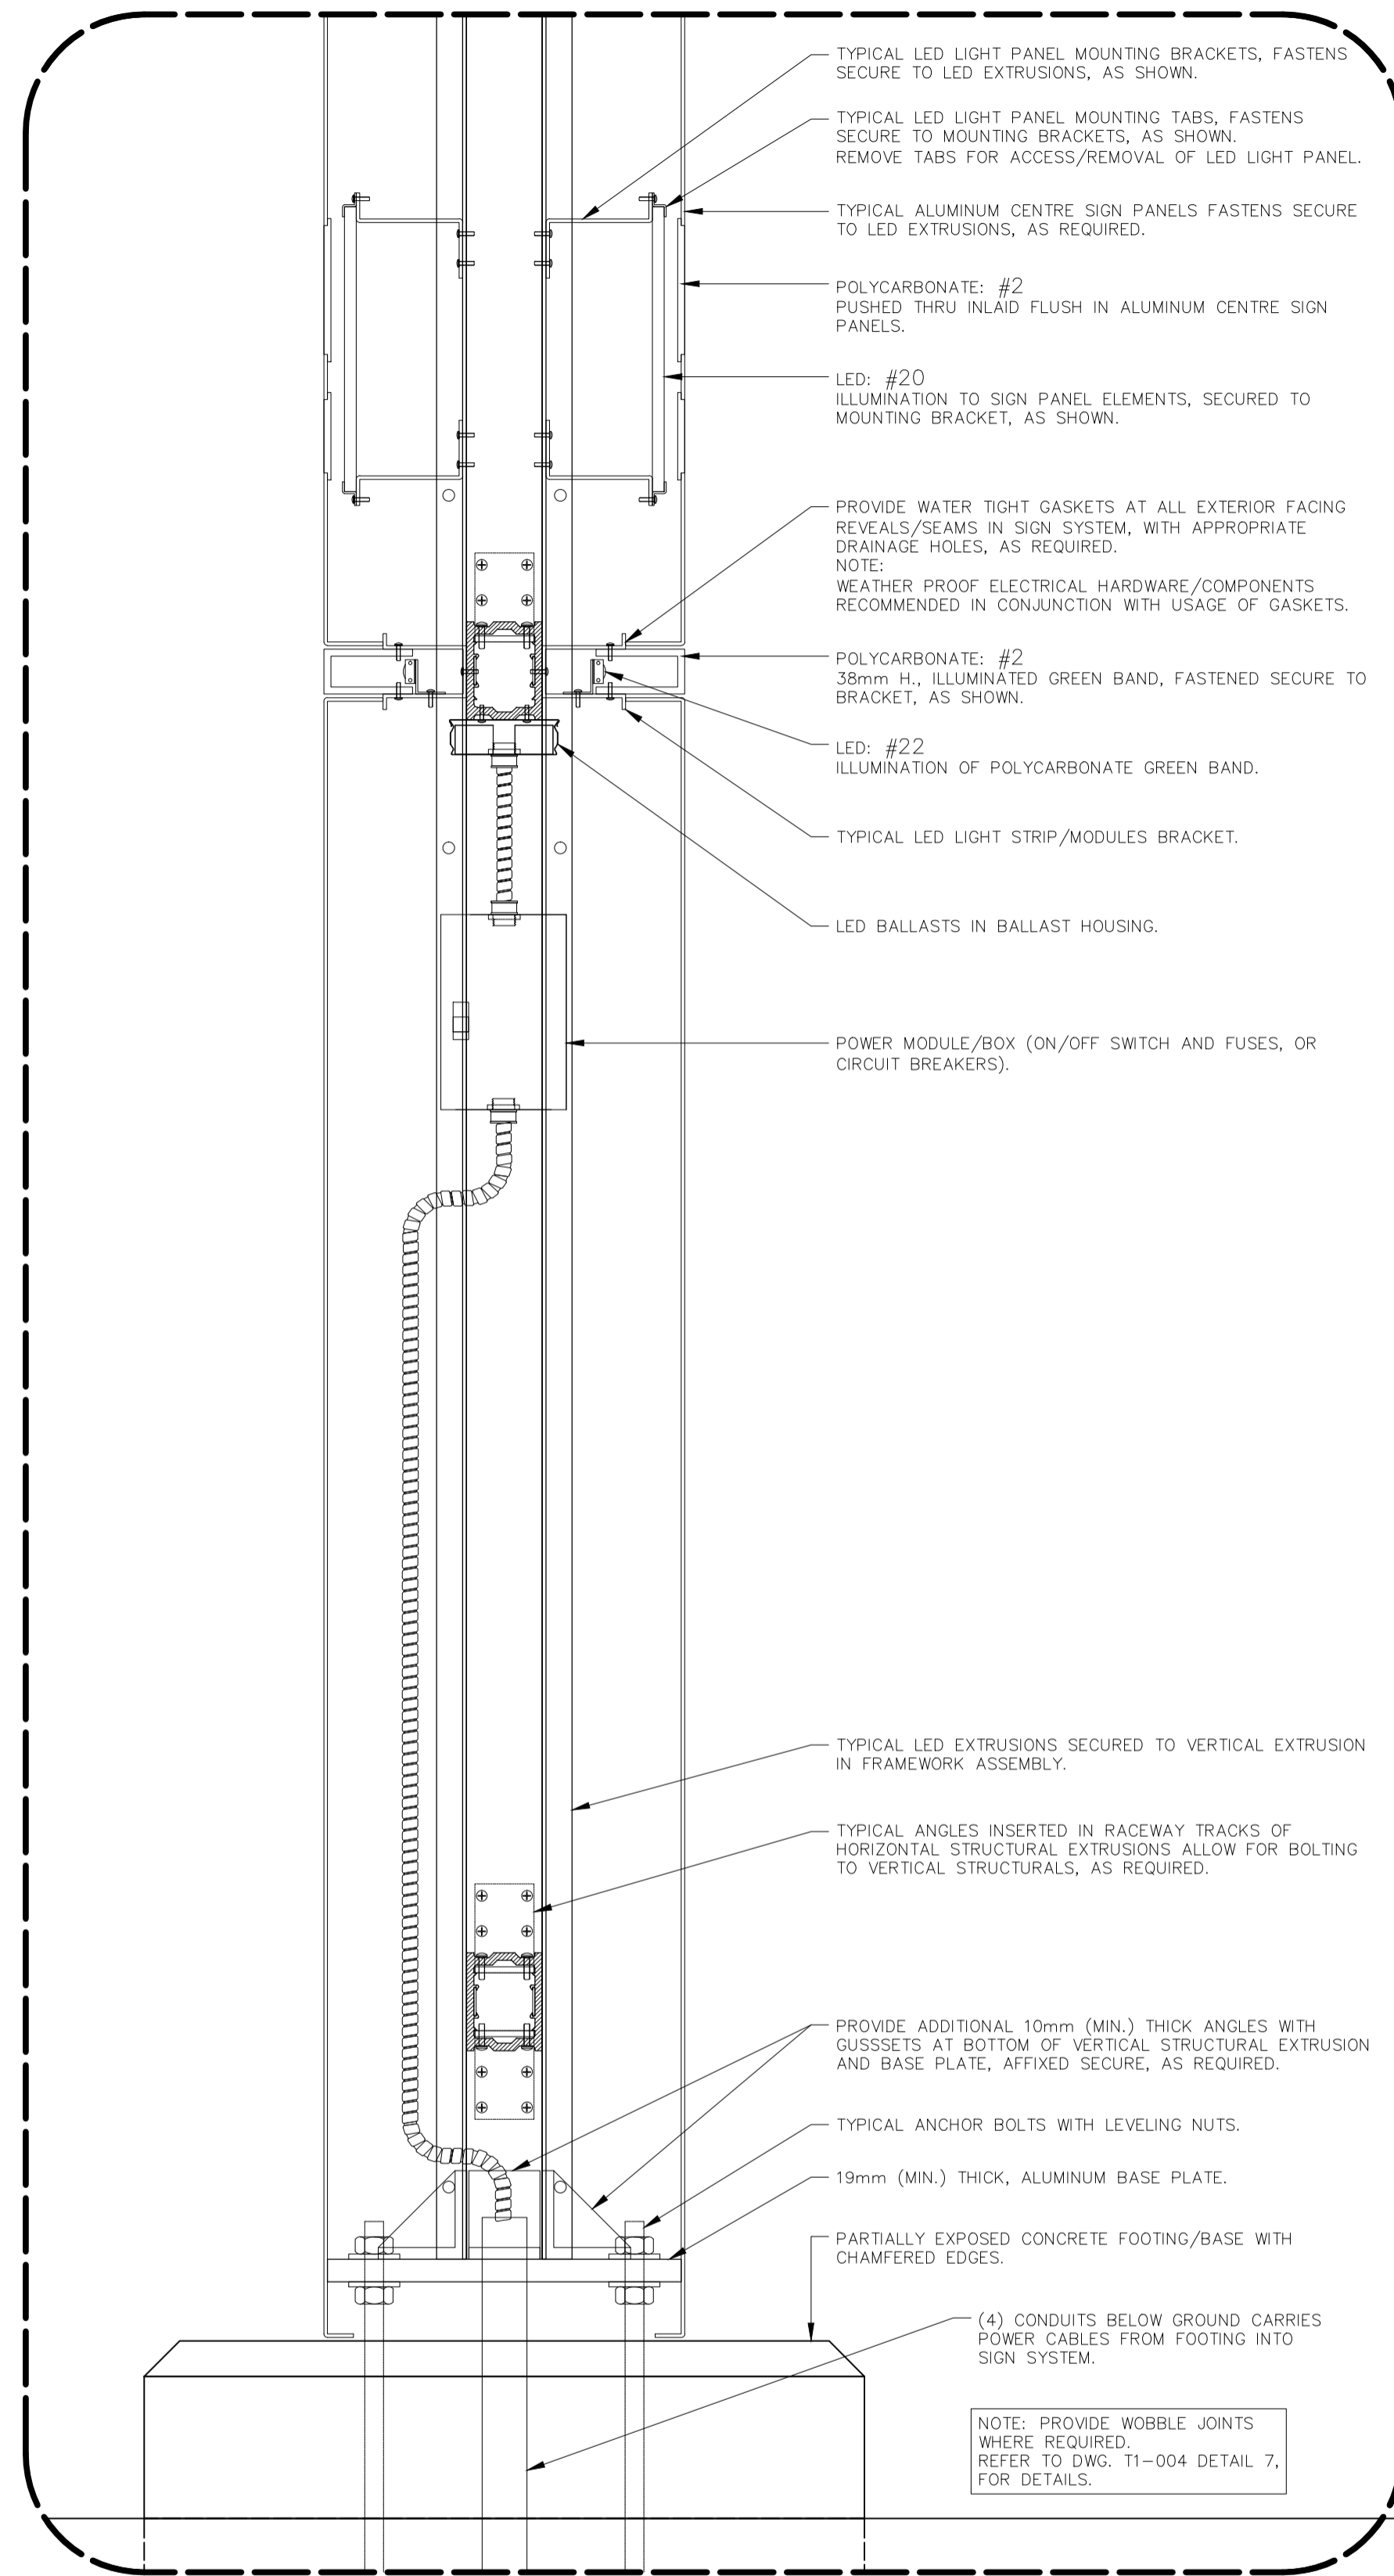


A SECTION A - VIEW 2 Scale: 1:5

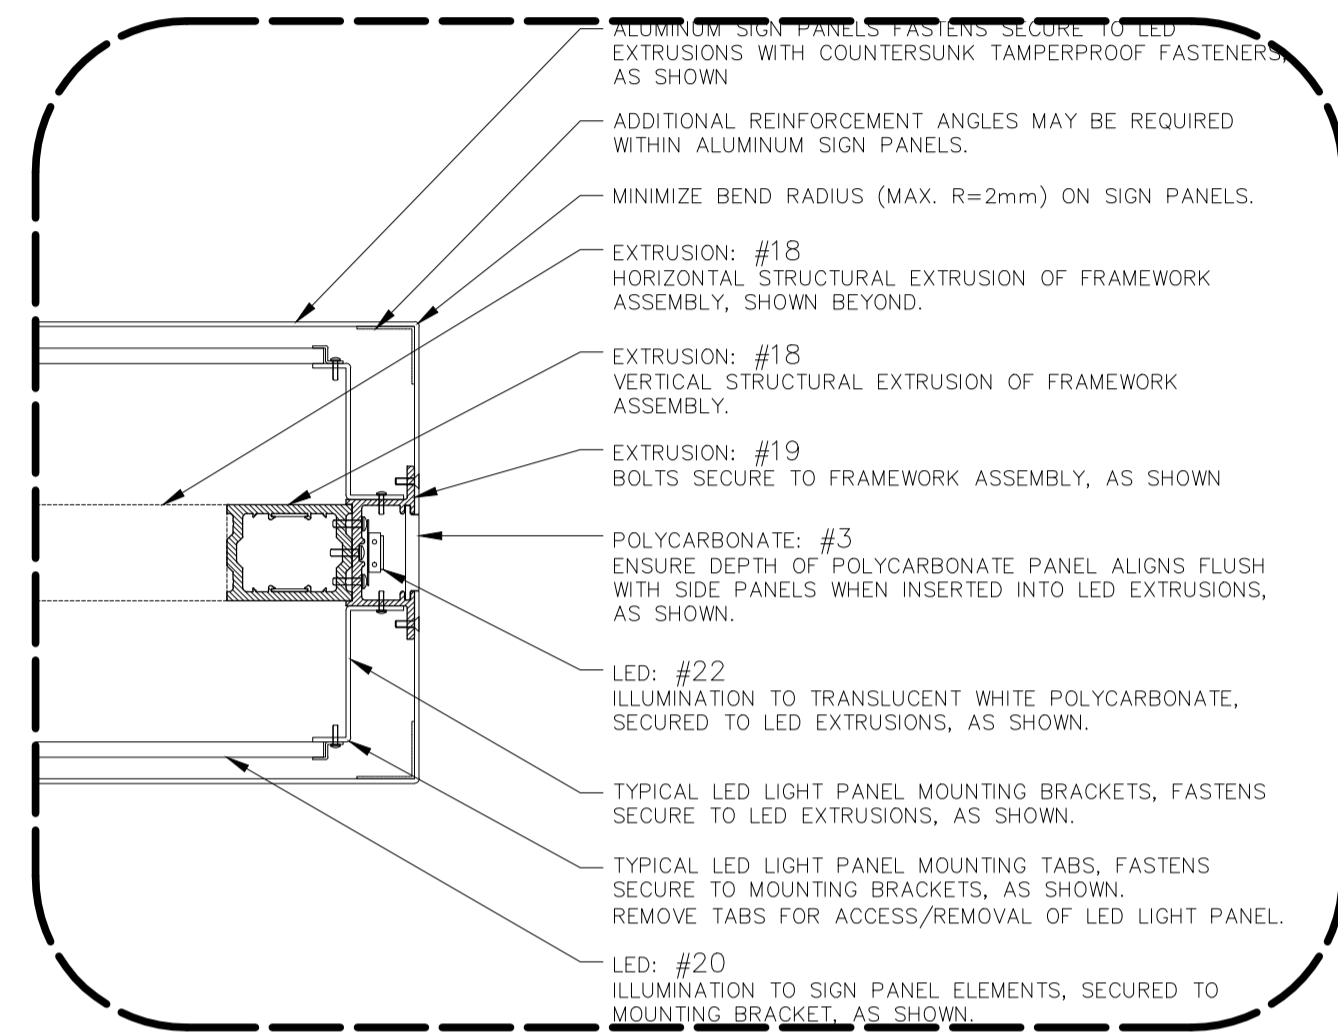

B SECTION B Scale: 1:5

DWG NO.	TITLE	NO.	DATE	ISSUED FOR	REV.	DATE

DRAWN BY: X.X.X. YY/MM/DD	DESIGNED BY: YY/MM/DD
CHECKED BY: YY/MM/DD	APPROVED BY: YY/MM/DD
SCALE: SHOWN	FULL SIZE ONLY

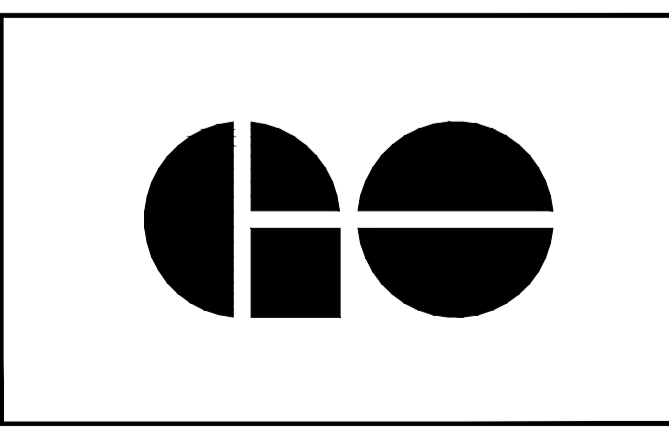METROLINX PROJECT NO. XXXXXX			
XXXXXXXXX STATION GO ID. SIGNAGE TYPE-1 SIGNS			
CONTRACT NO. XX-200X-EN-XXX	DWG. NO. T1-003	REV. -	SHEET 3