



METRIC


ALL DIMENSIONS SHOWN ARE IN METRES AND/OR MILLIMETRES UNLESS OTHERWISE NOTED.

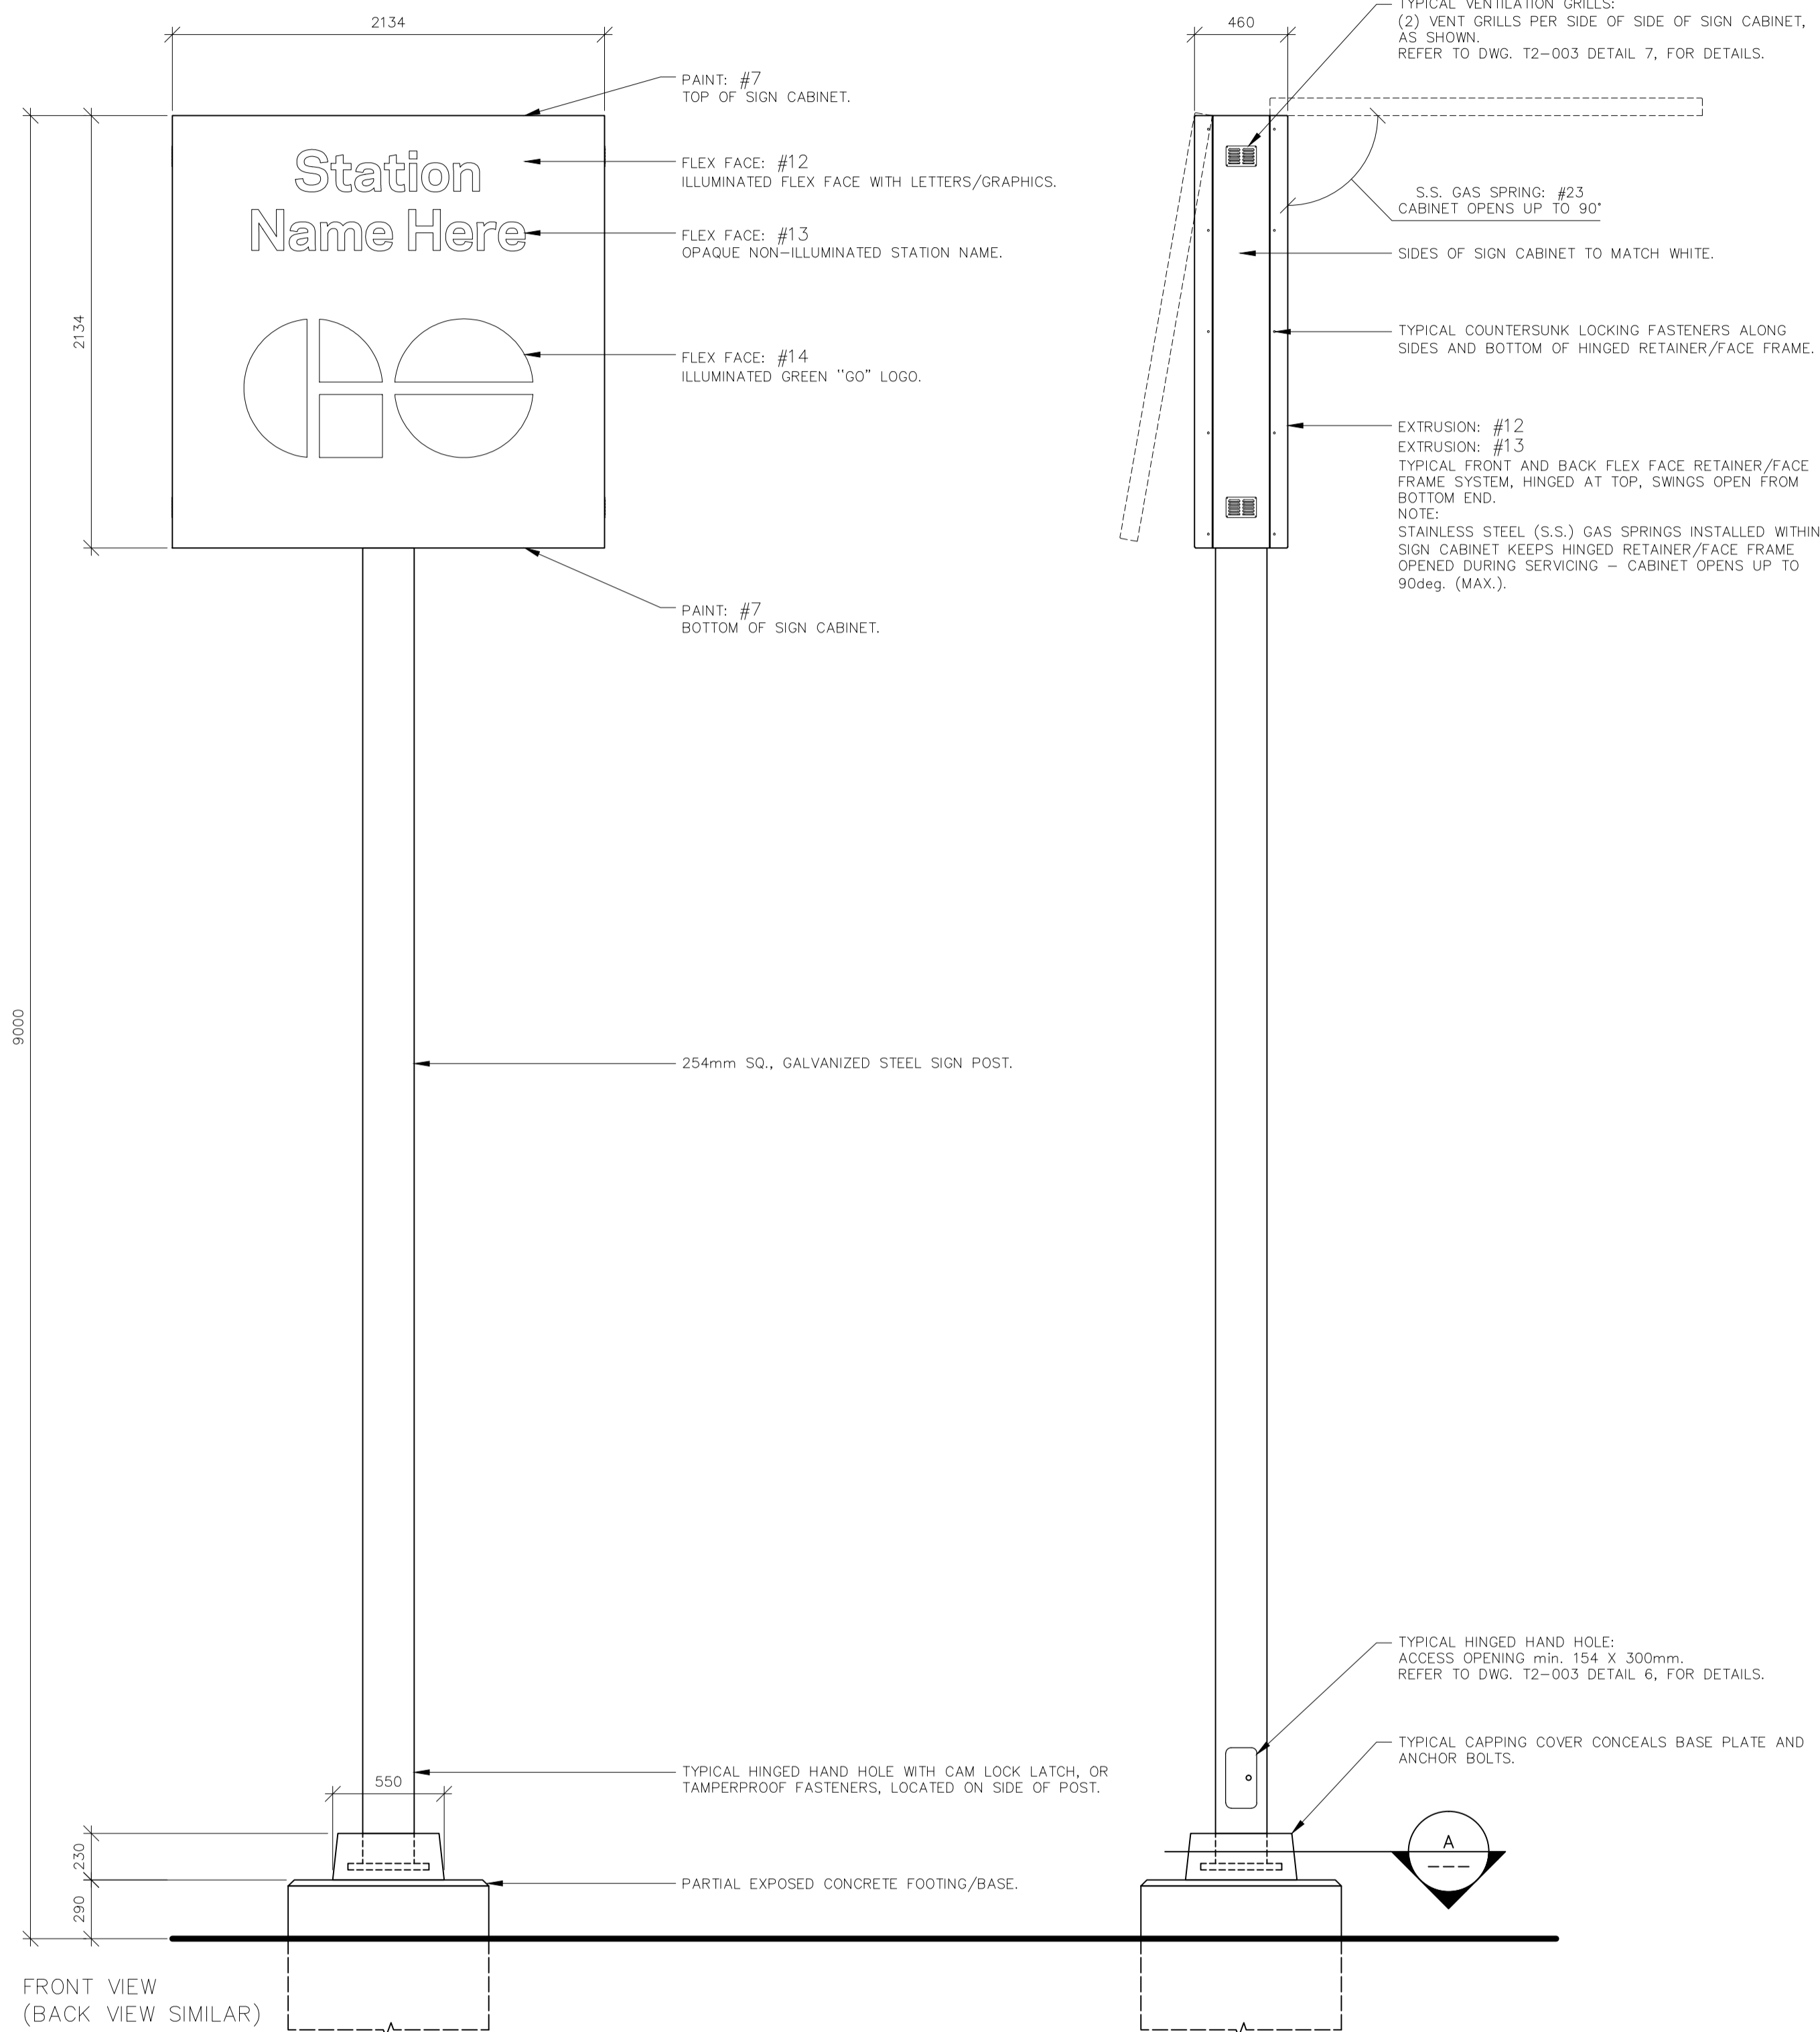



1 GENERAL ASSEMBLY Scale: 1:25

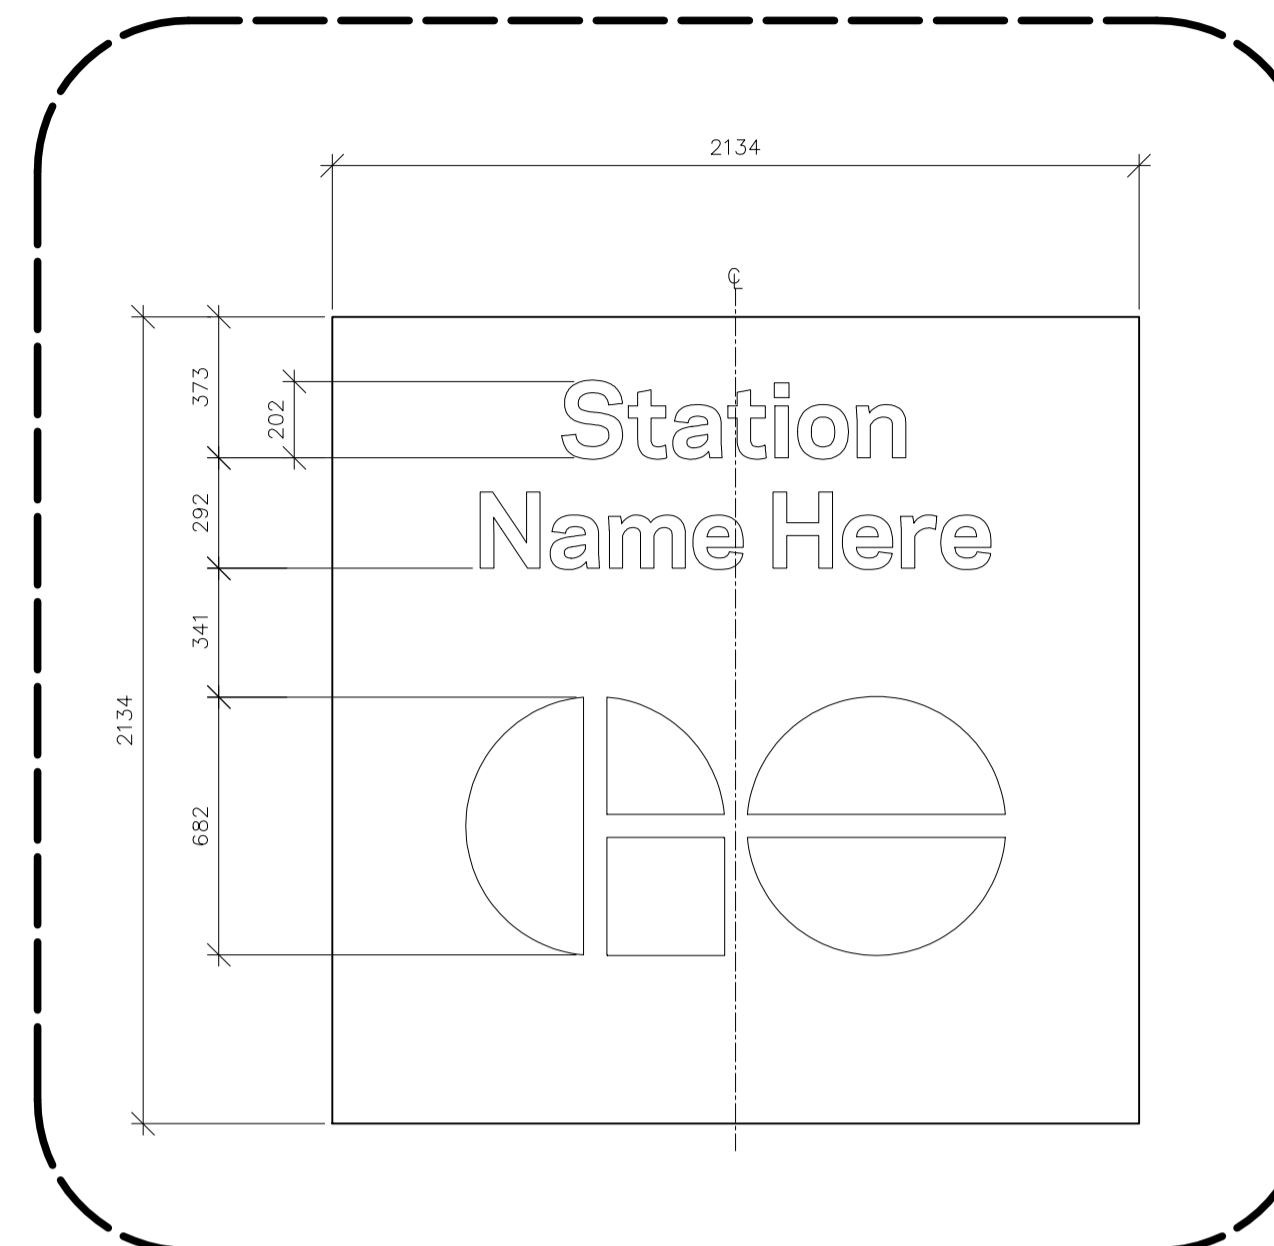

2A STATION NAME/LOGO DETAIL (2-LINE) Scale: 1:20

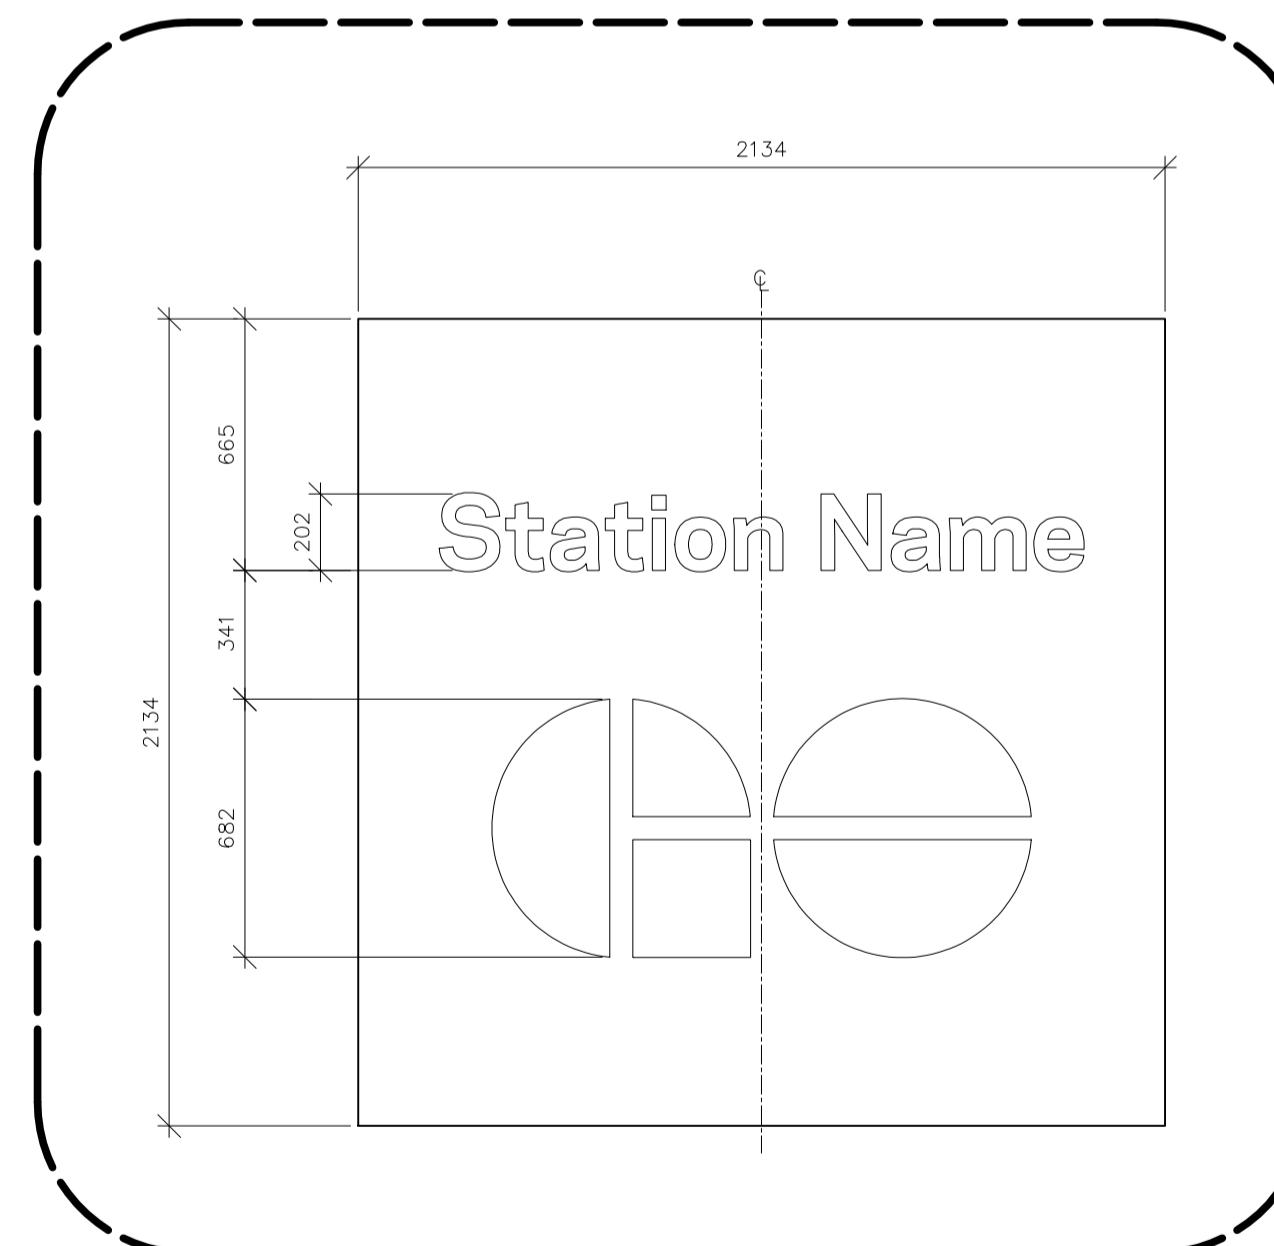

2B STATION NAME/LOGO DETAIL (1-LINE) Scale: 1:20

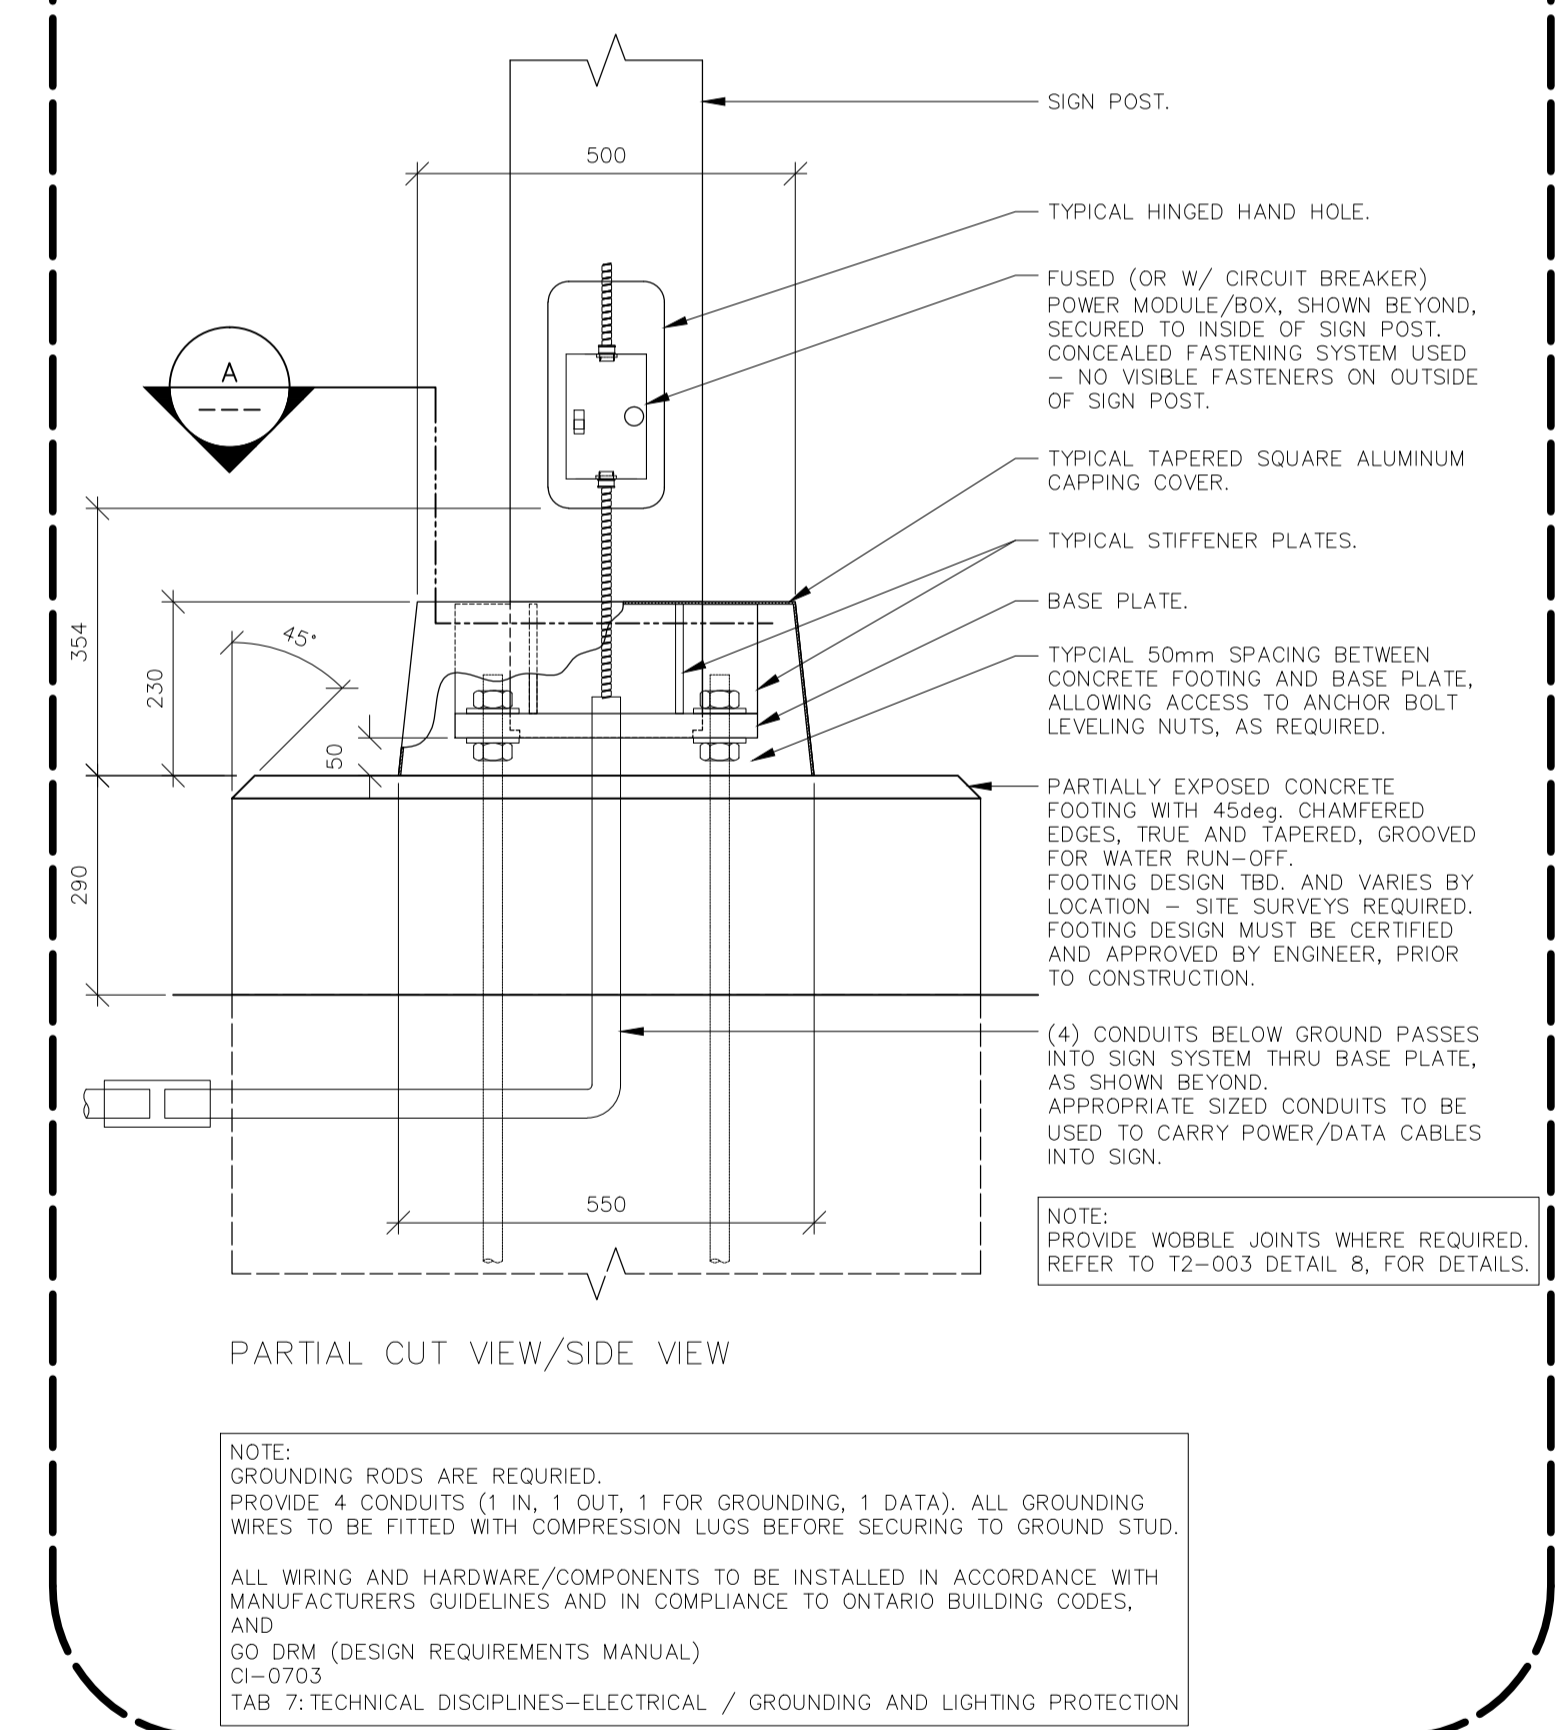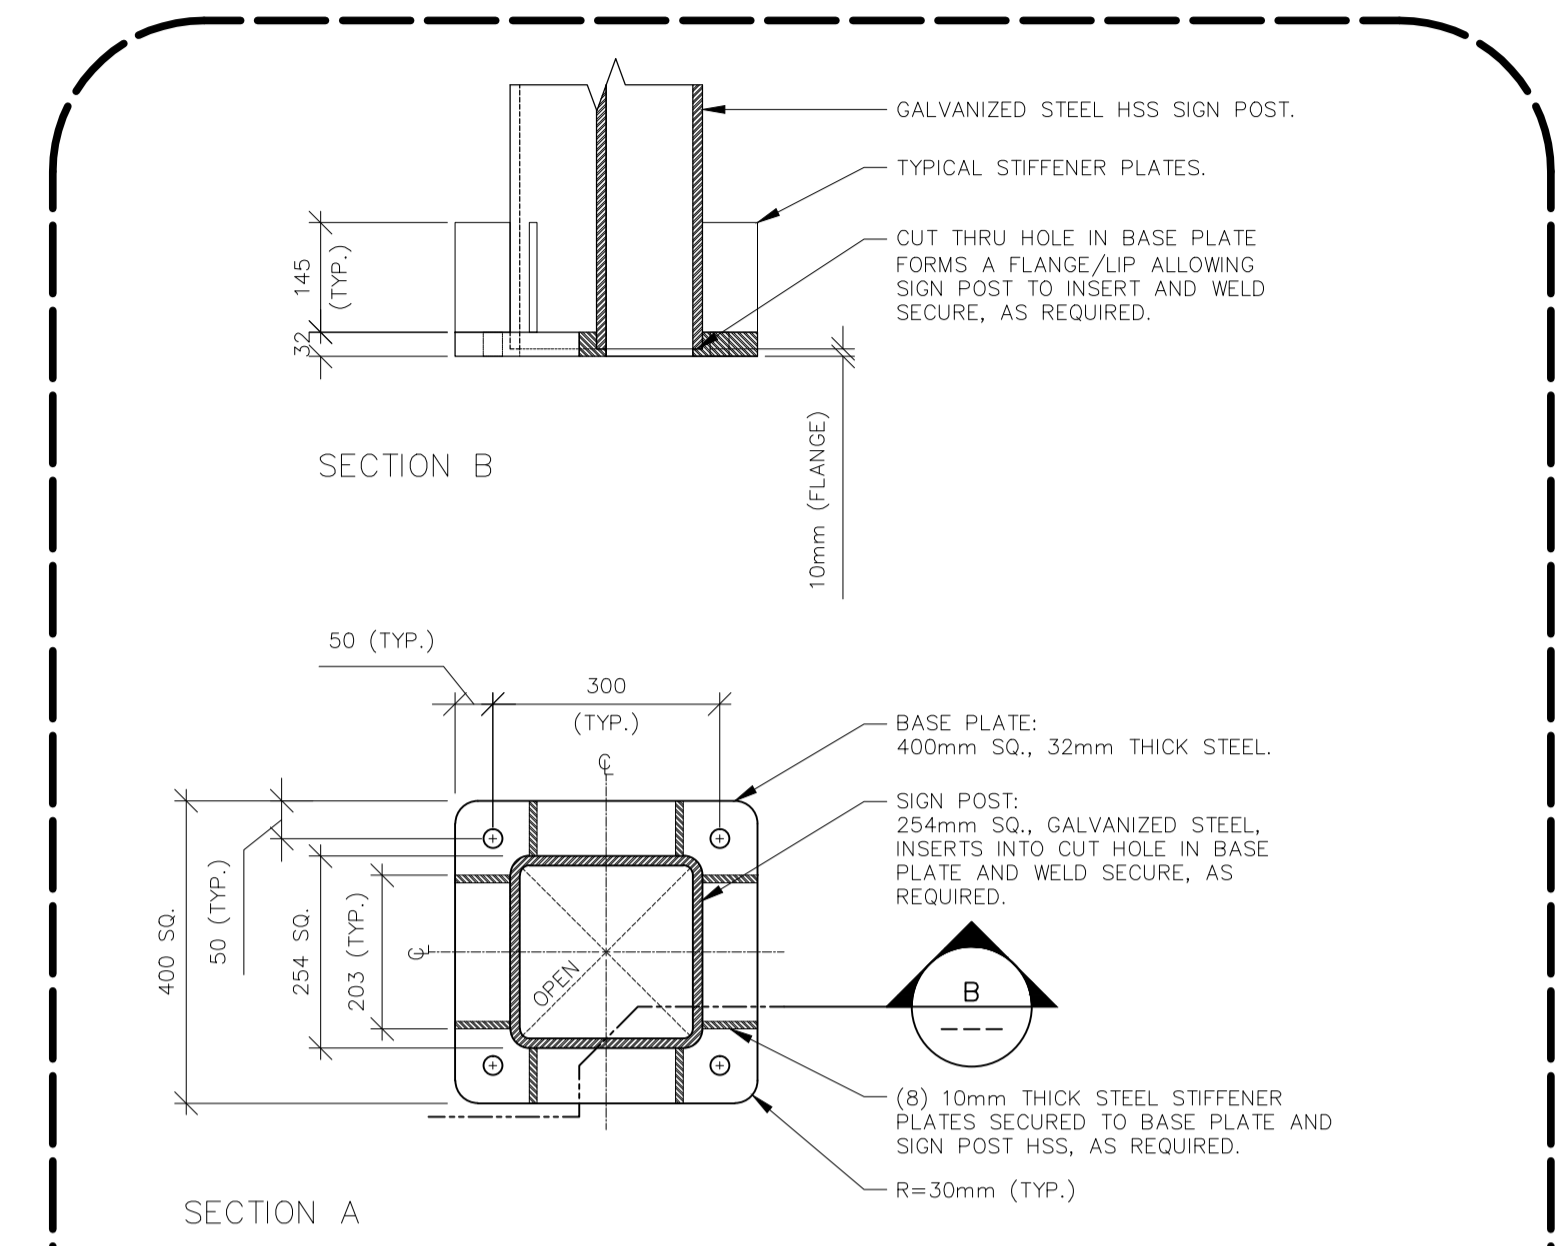


3 BASE PLATE DETAILS/SECTIONS Scale: 1:10

METROLINX PROJECT NO. XXXXXX

REFERENCE DRAWINGS	ISSUE	REVISIONS	DRAWN BY:	DESIGNED BY:		
			X.X.X. YY/MM/DD	YY/MM/DD		
			CHECKED BY:	APPROVED BY:		
			YY/MM/DD	YY/MM/DD		
			SCALE: SHOWN	FULL SIZE ONLY		
DWG NO.	TITLE	NO.	DATE	ISSUED FOR	REV.	DATE

--	--	--	--	--

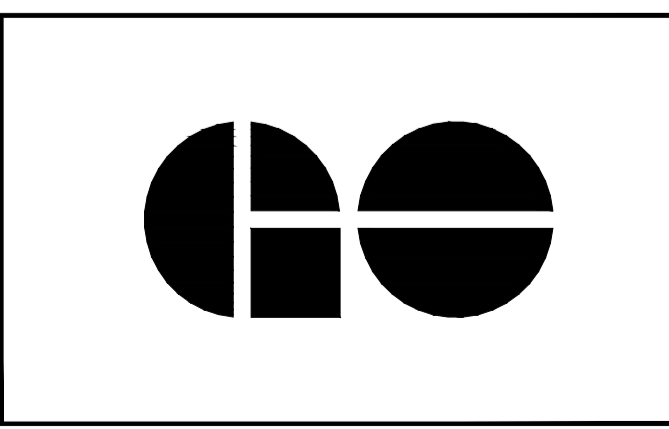

<p>XXXXXXXXX STATION GO ID. SIGNAGE TYPE-2 SIGNS</p>			
CONTRACT NO. XX-200X-EN-XXX	DWG. NO. T2-001	REV. -	SHEET 1