



METRIC

ALL DIMENSIONS SHOWN ARE IN METRES AND/OR MILLIMETRES UNLESS OTHERWISE NOTED.

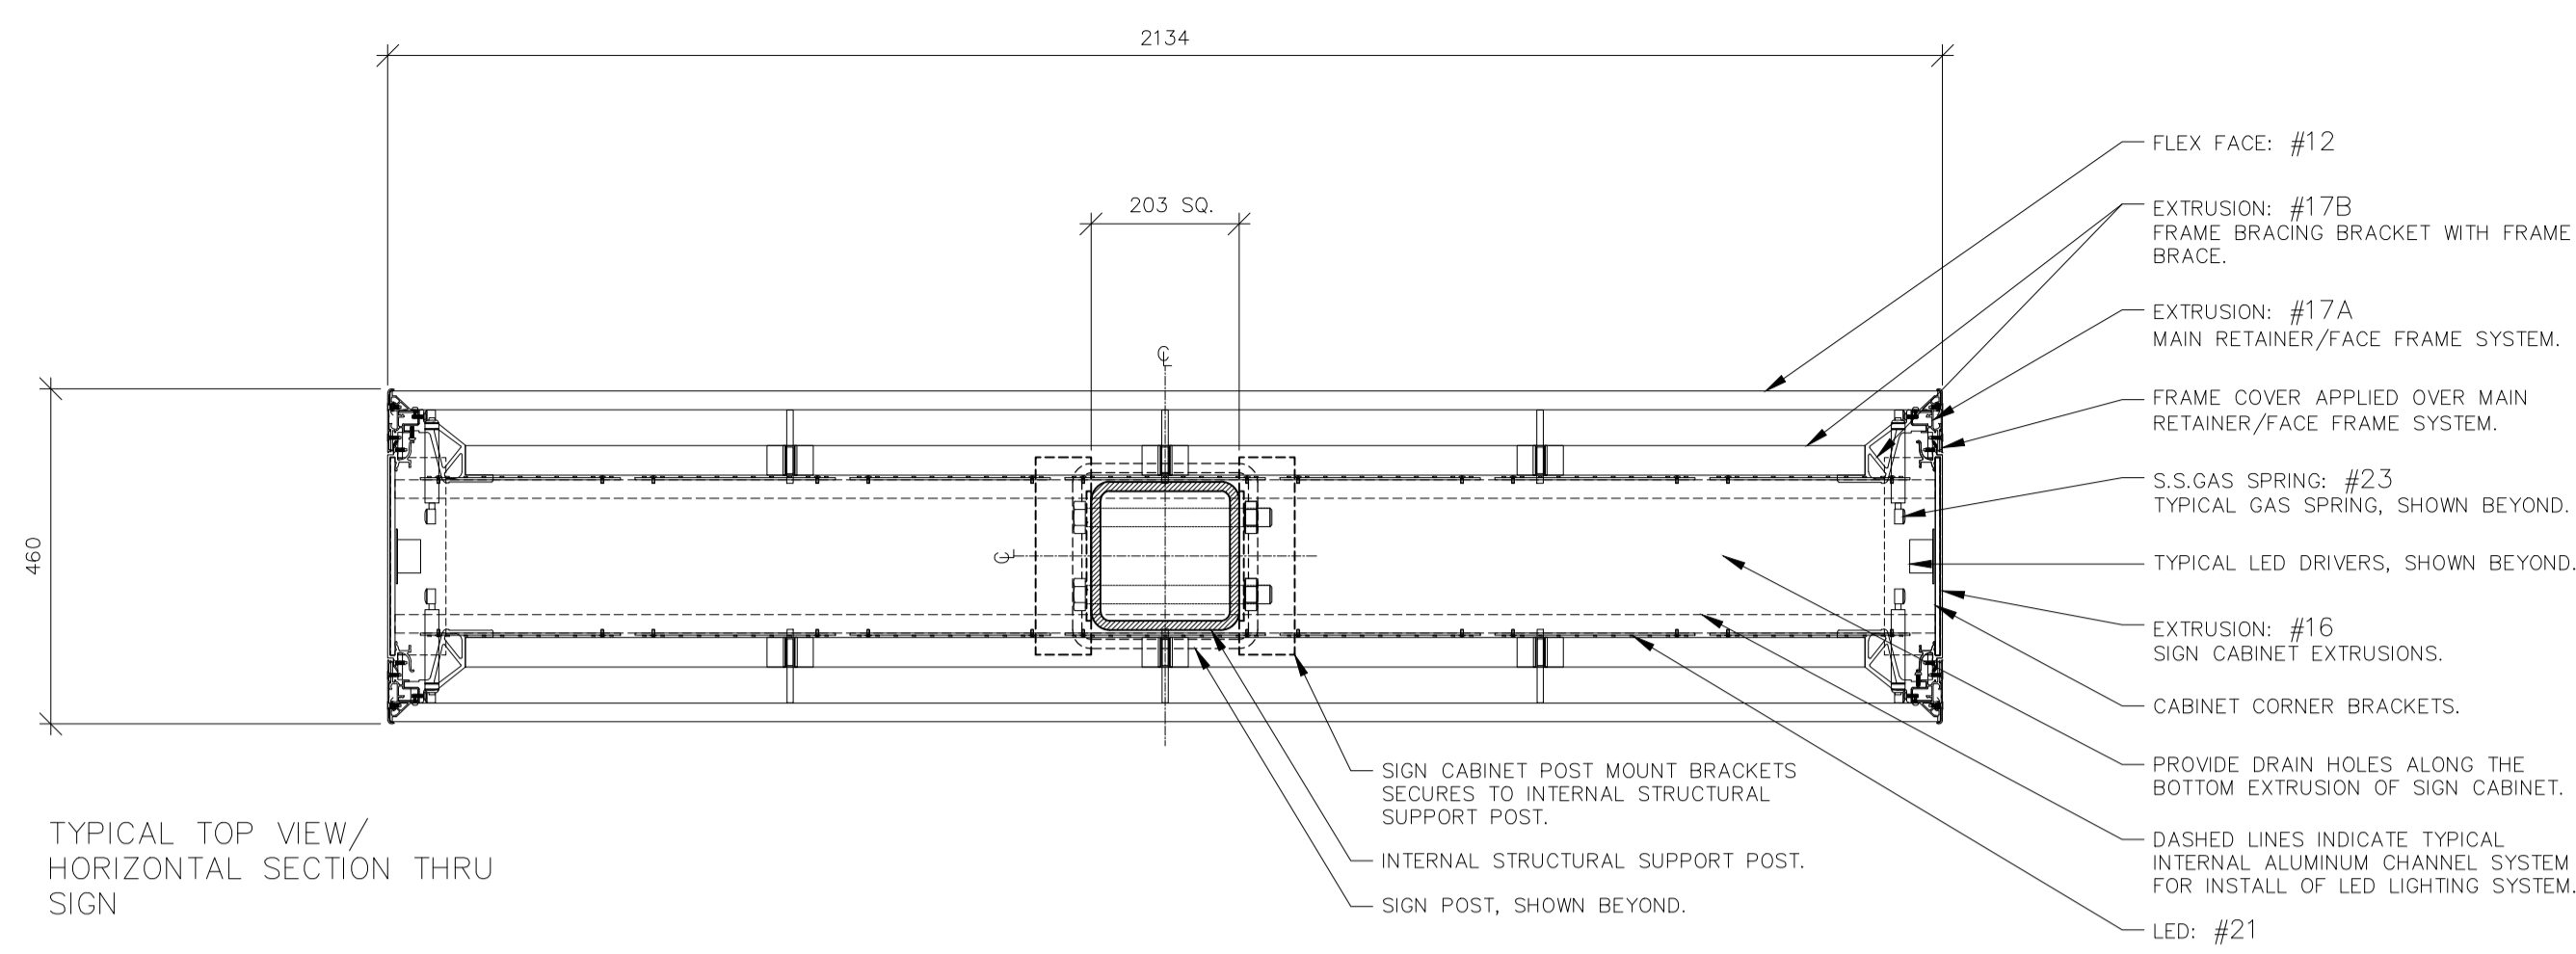


TYPICAL TOP VIEW/
HORIZONTAL SECTION THRU
SIGN

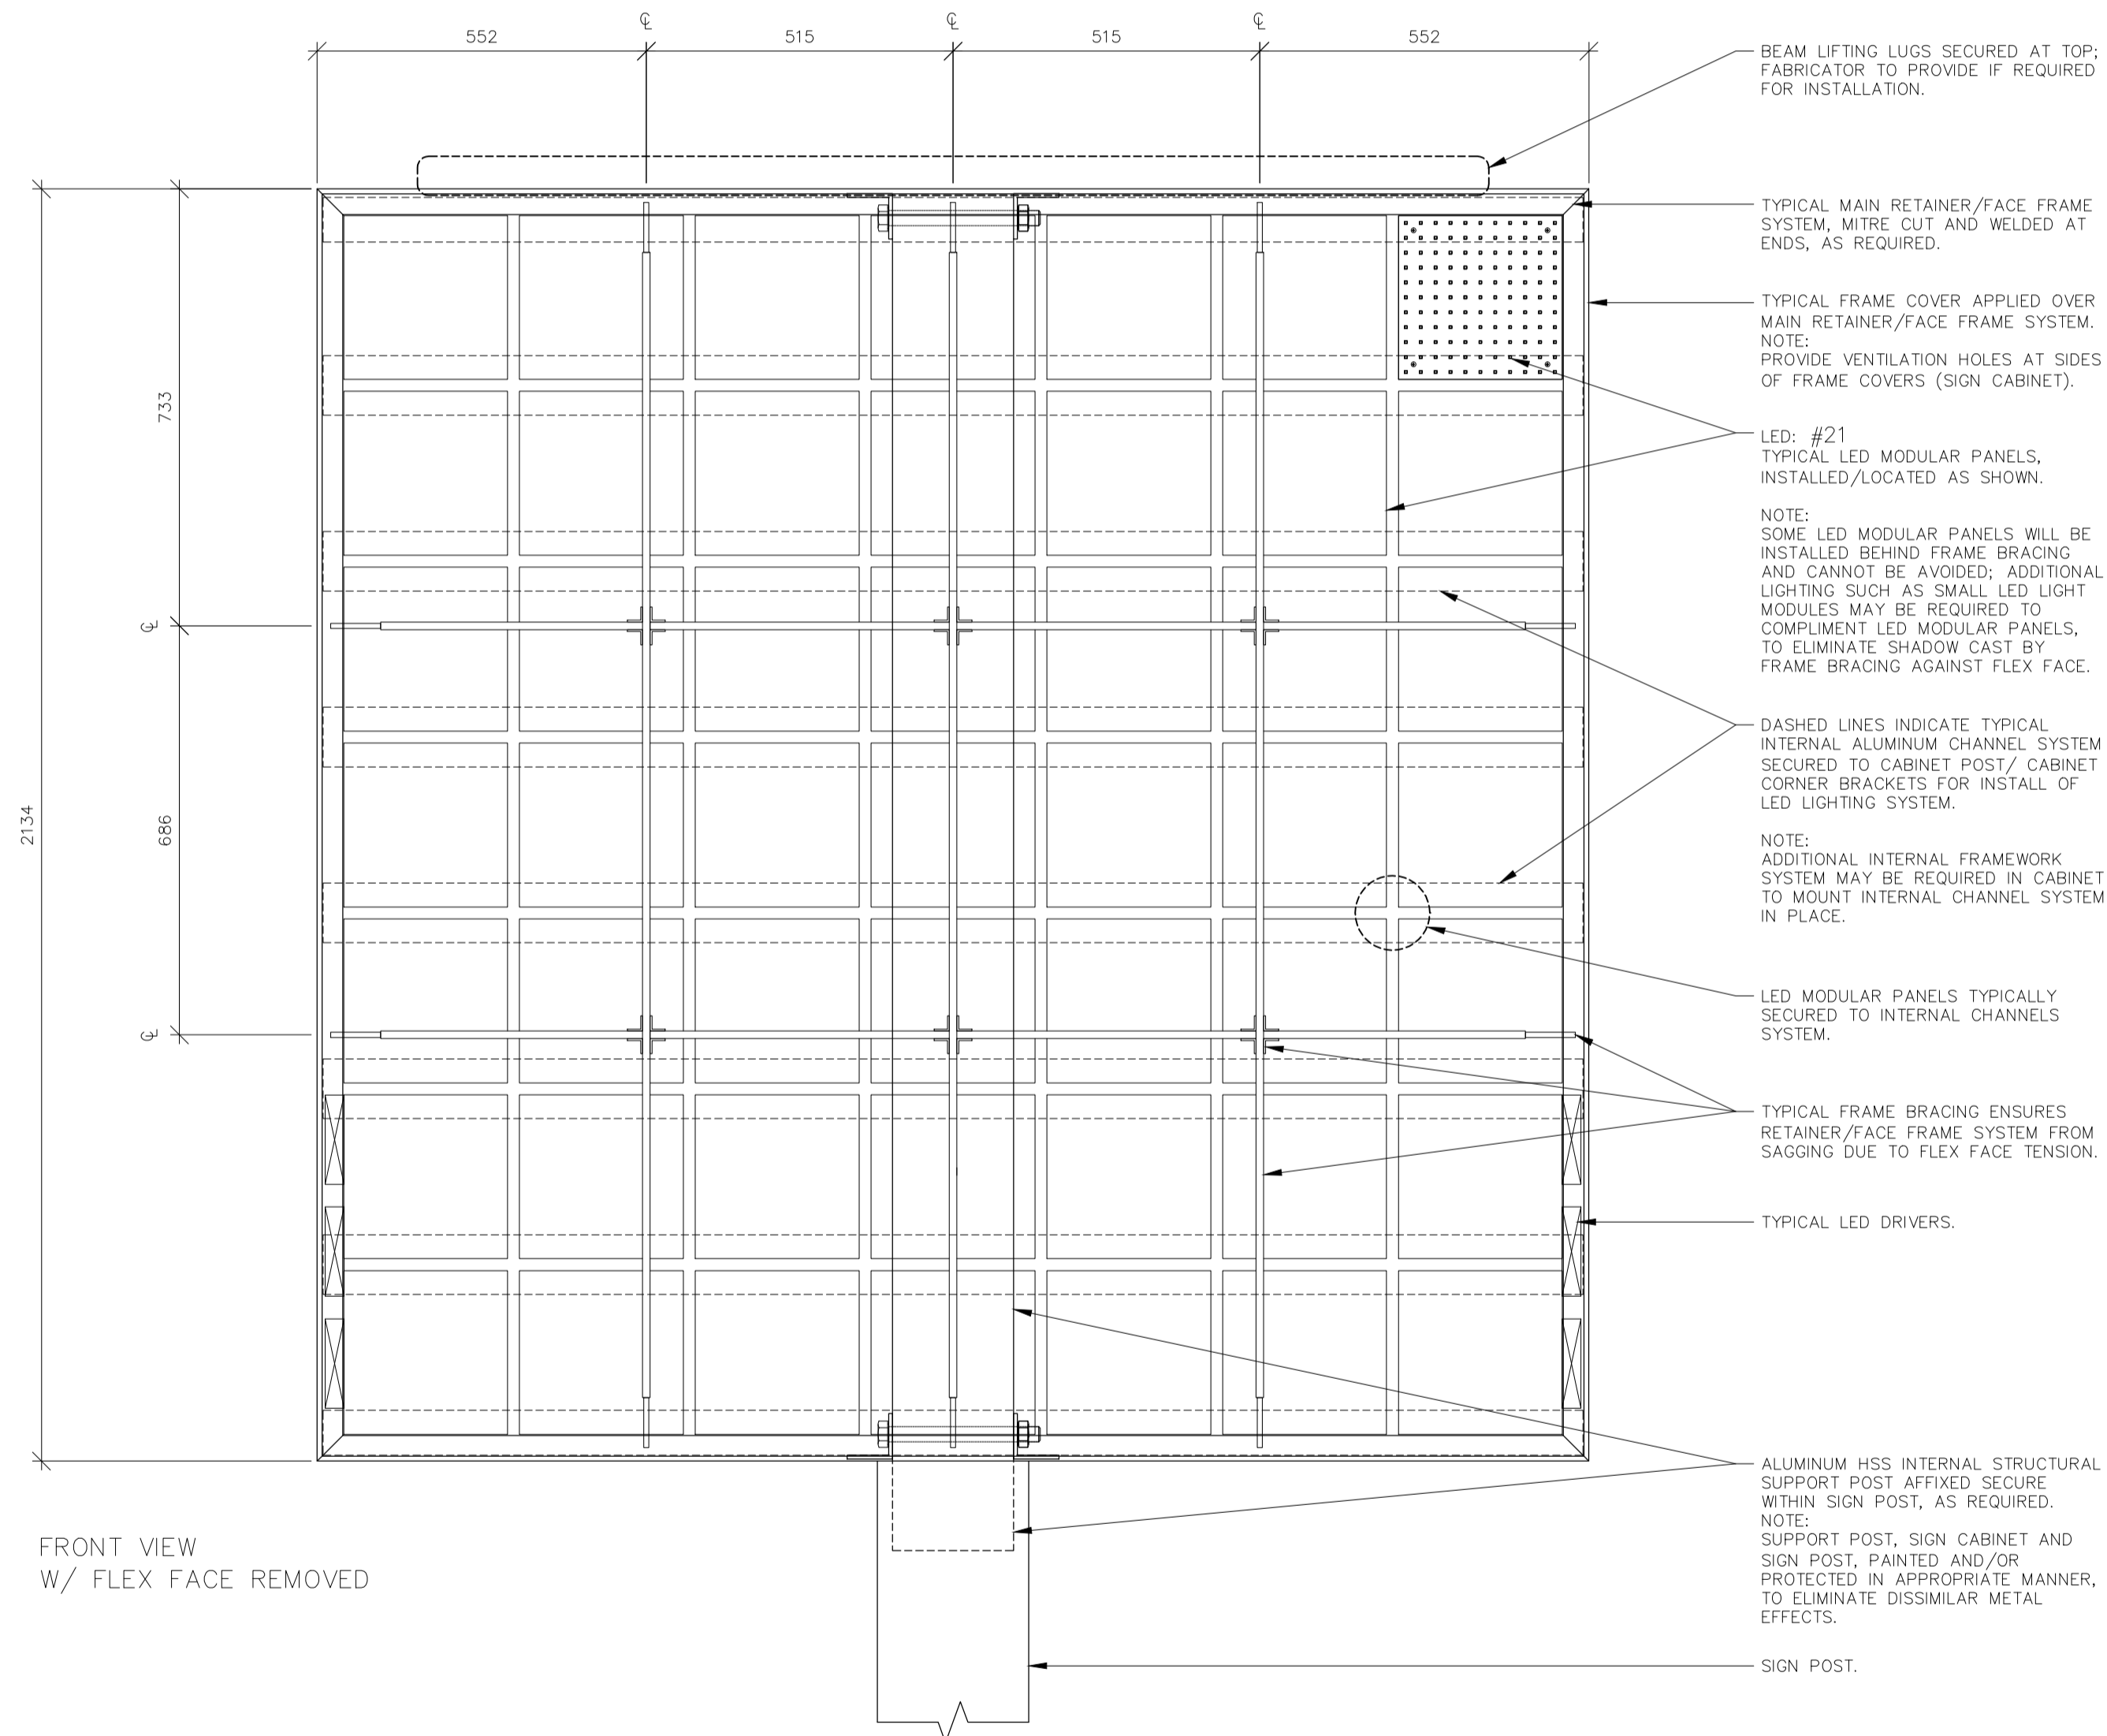

FRONT VIEW
W/ FLEX FACE REMOVED


4 GENERAL STRUCTURAL ELEVATION
Scale: 1:20

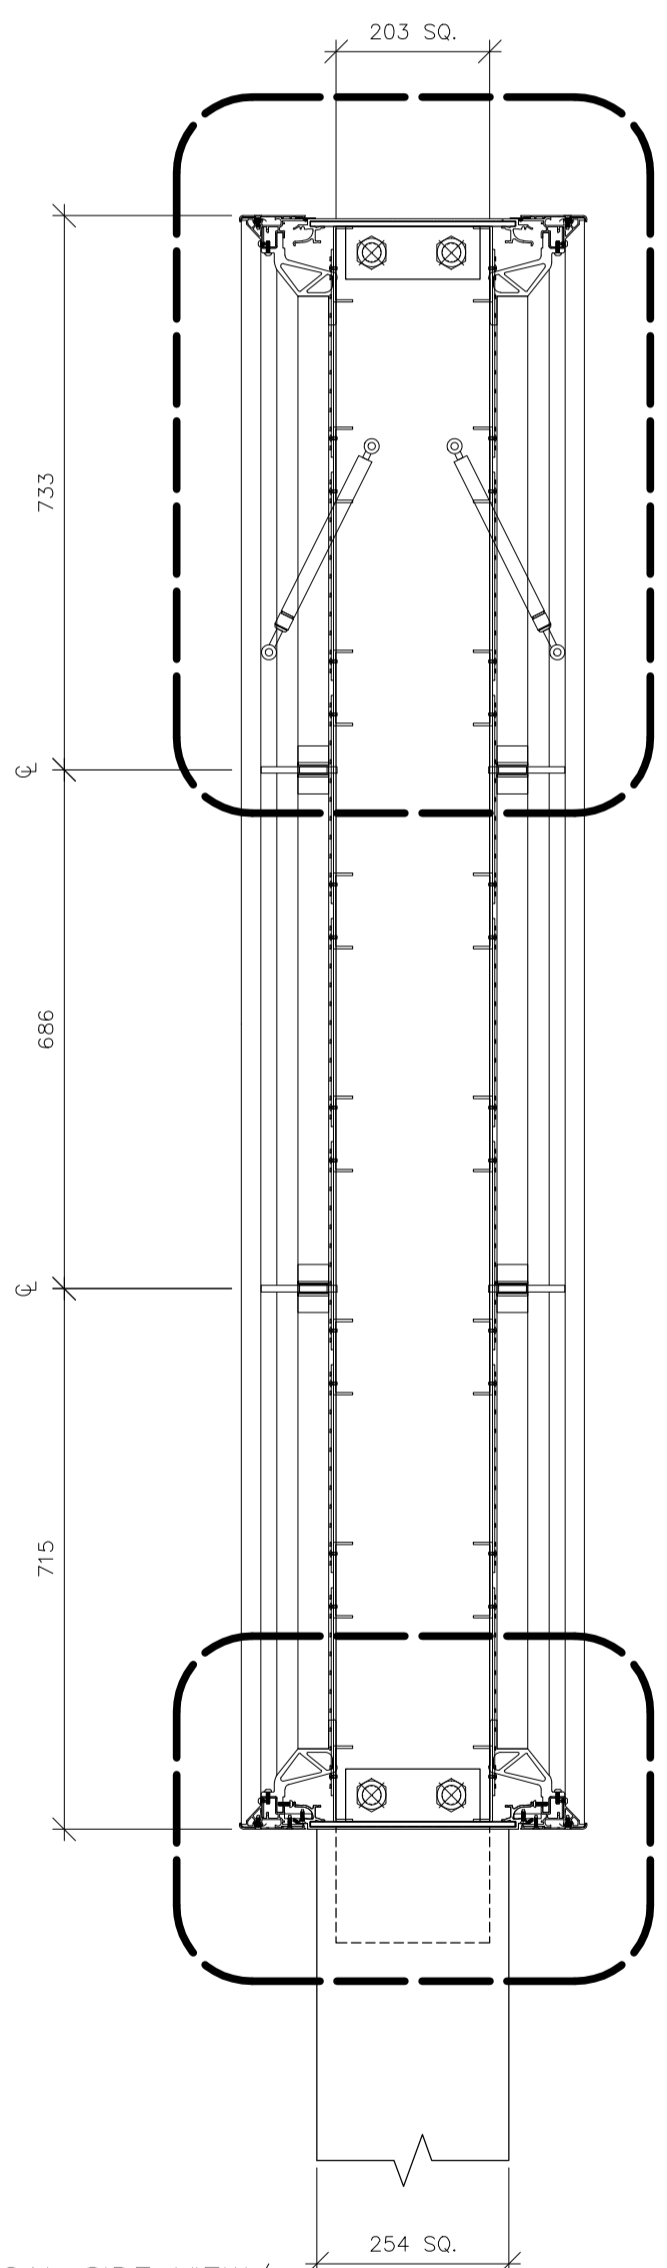


VIEW 1

VIEW 2

TYPICAL SIDE VIEW/
VERTICAL SECTION THRU SIGN

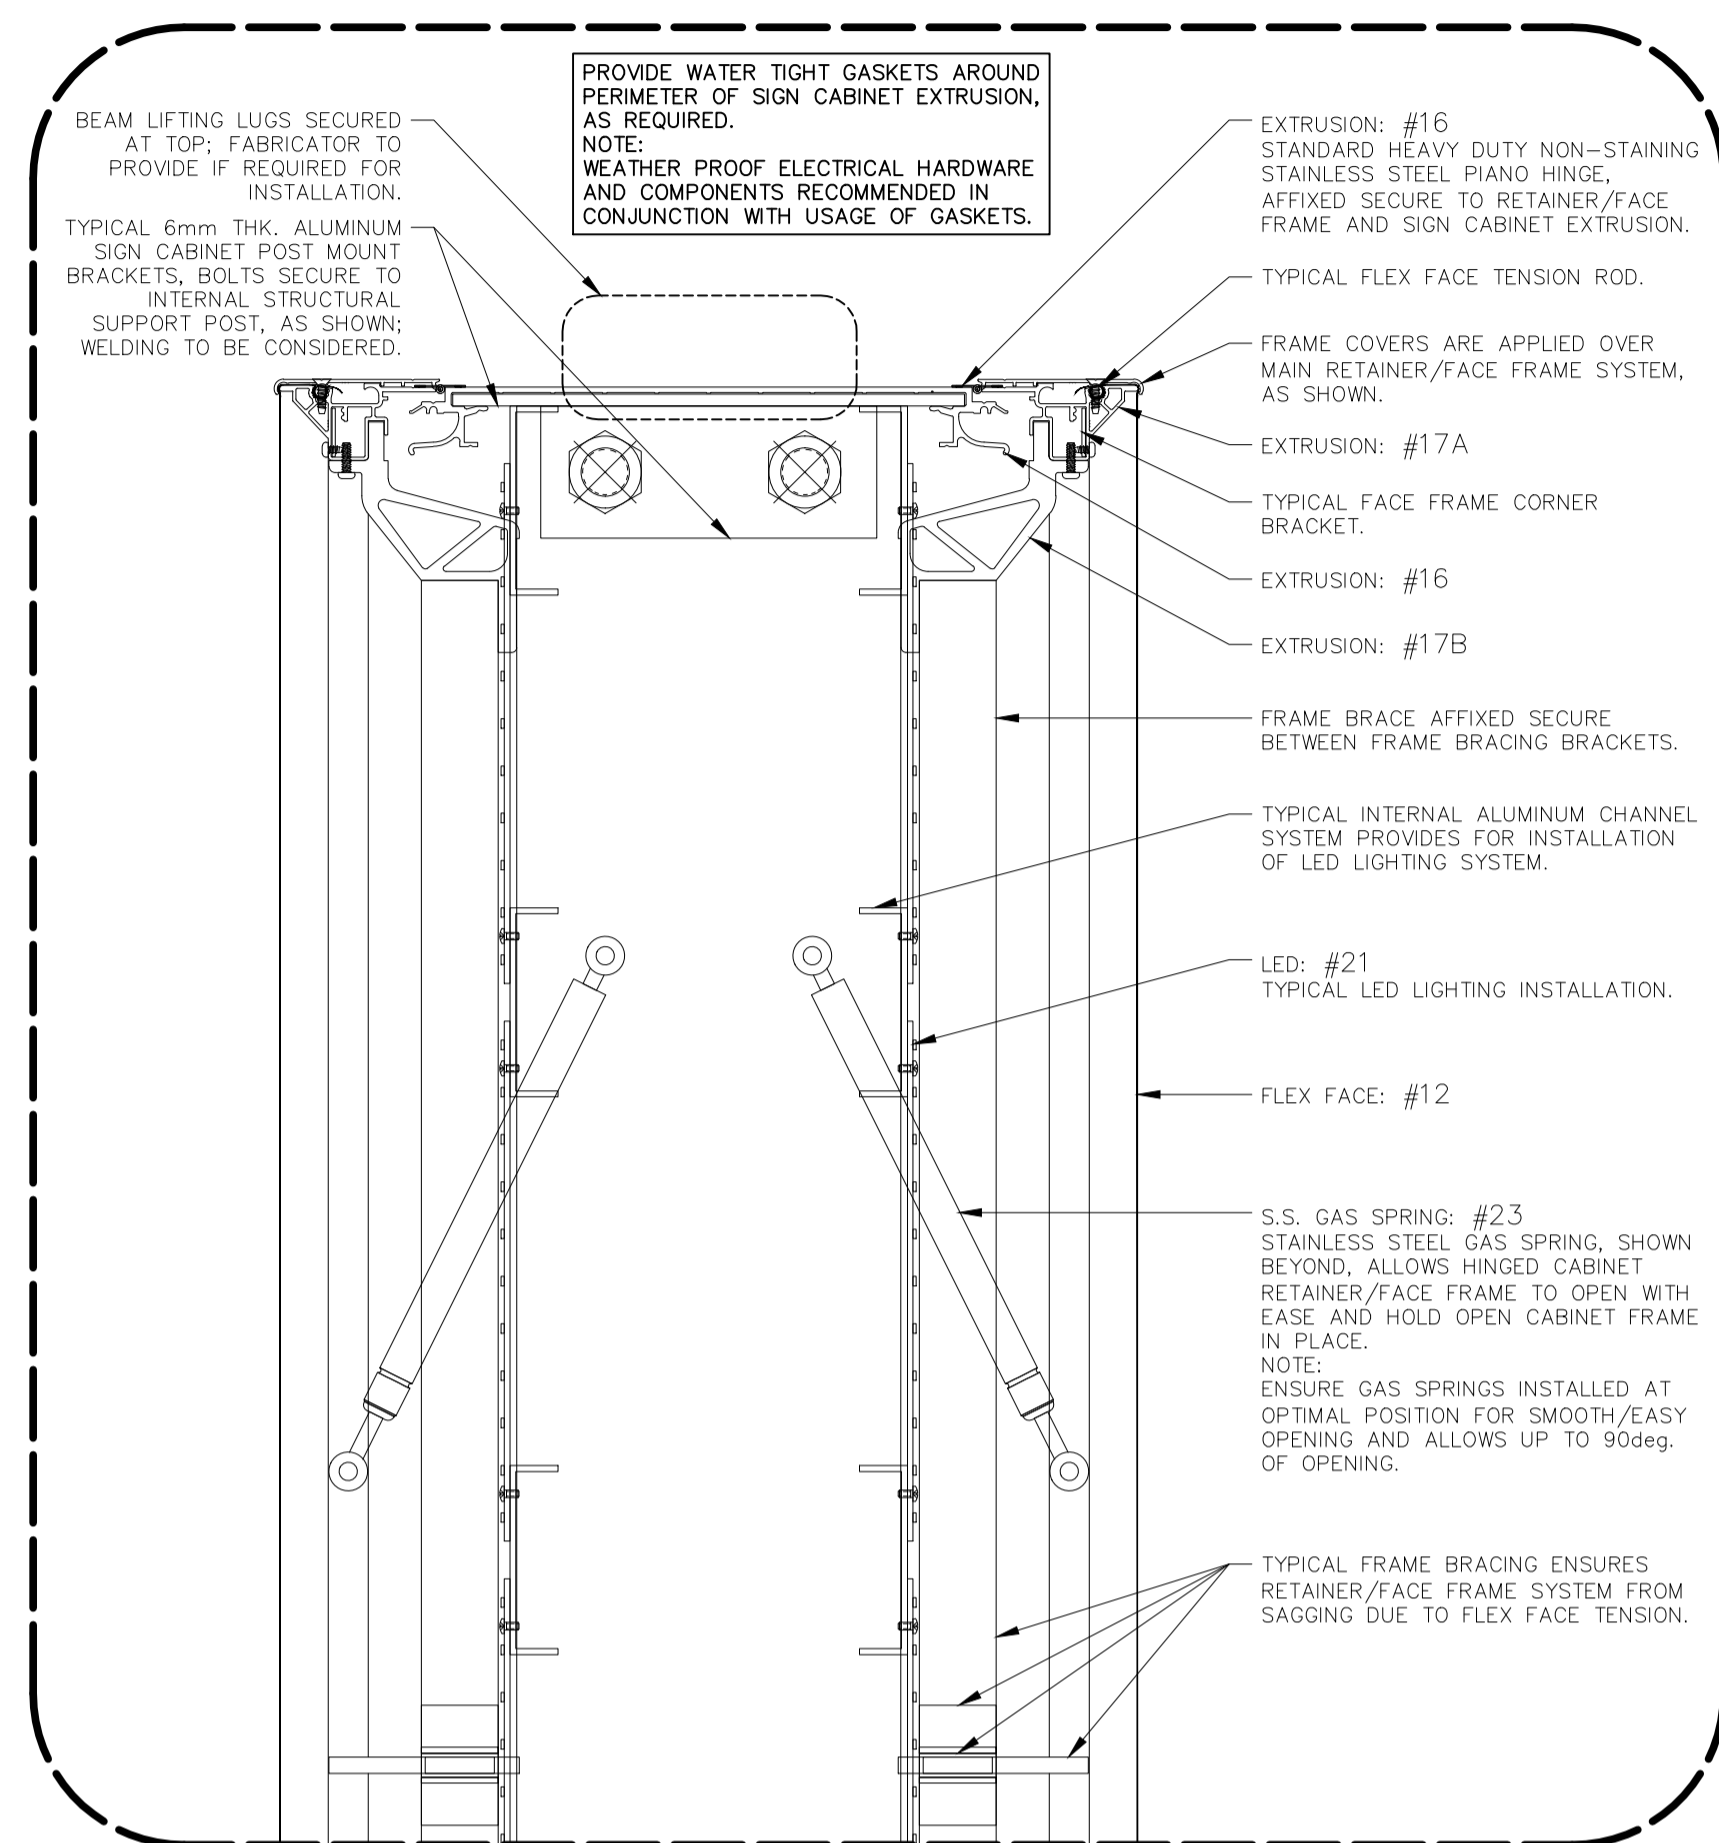

5A VIEW 1
Scale: 1:4

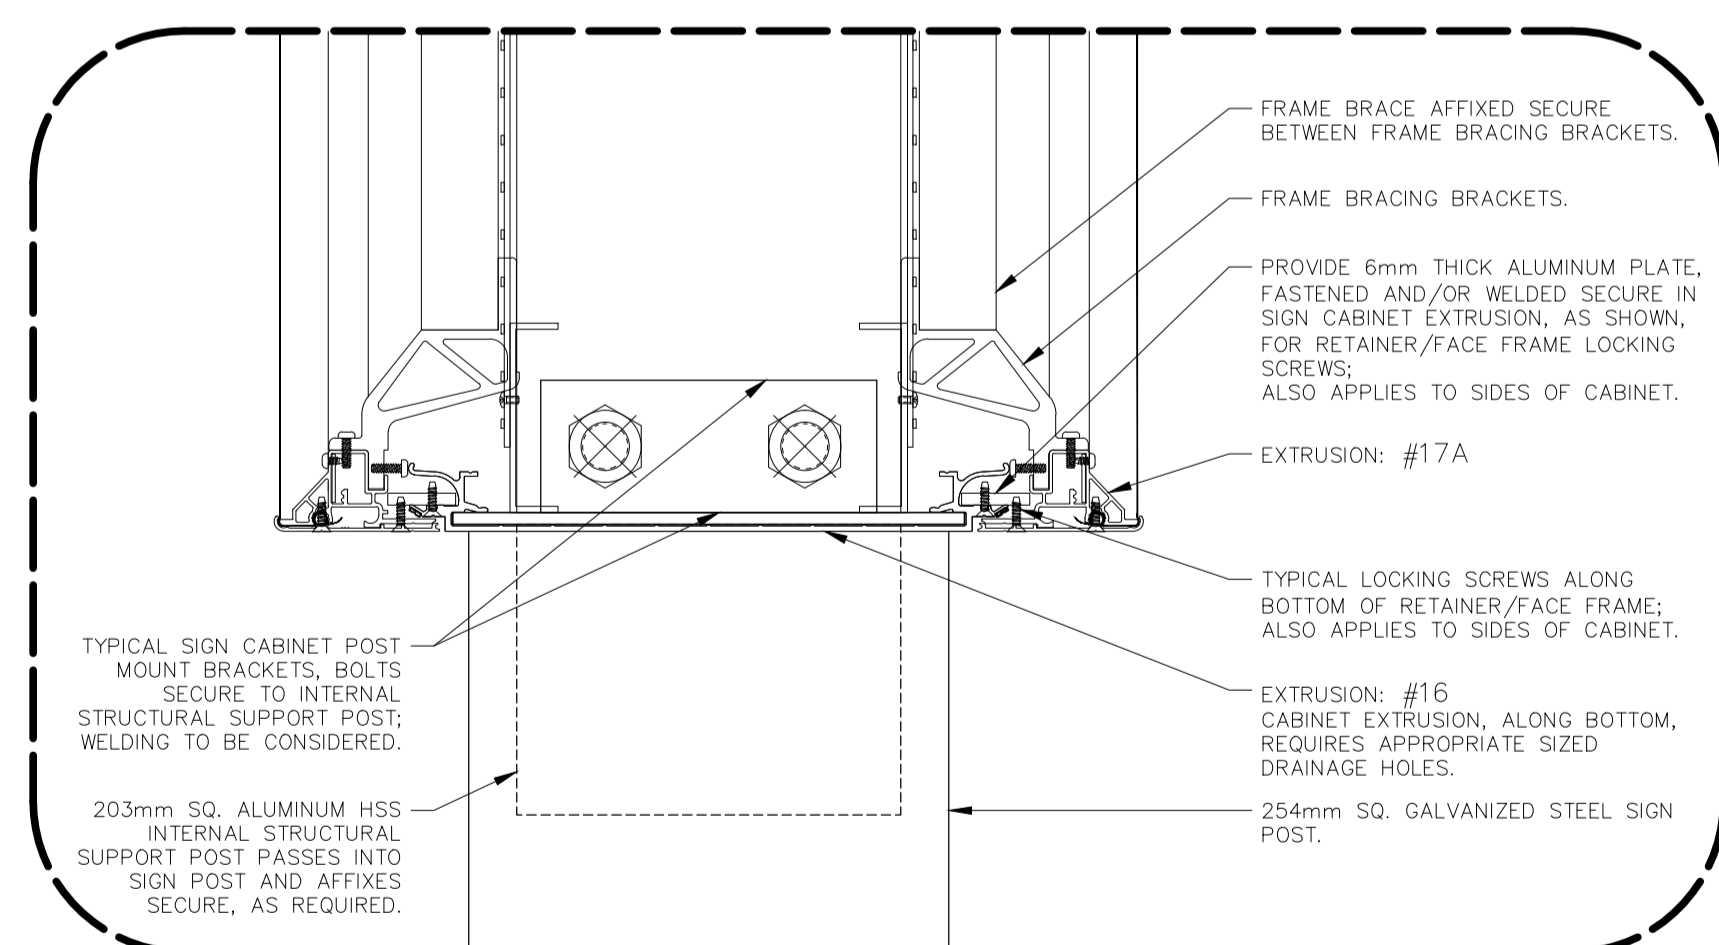


5B VIEW 2
Scale: 1:4

METROLINX PROJECT NO. XXXXXX

REFERENCE DRAWINGS		ISSUE		REVISIONS	
DWG NO.	TITLE	NO.	DATE	ISSUED FOR	REV. DATE

DRAWN BY: X.X.X. YY/MM/DD	DESIGNED BY: YY/MM/DD
CHECKED BY: YY/MM/DD	APPROVED BY: YY/MM/DD
SCALE: SHOWN	FULL SIZE ONLY

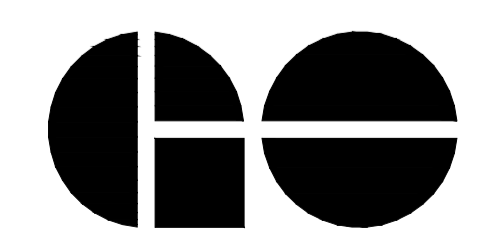

XXXXXXXXX STATION
GO ID. SIGNAGE
TYPE-2 SIGNS

CONTRACT NO. XX-200X-EN-XXX	DWG. NO. T2-002	REV. -	SHEET 2
--------------------------------	--------------------	-----------	------------