



ALL DIMENSIONS SHOWN ARE IN METRES AND/OR MILLIMETRES UNLESS OTHERWISE NOTED.

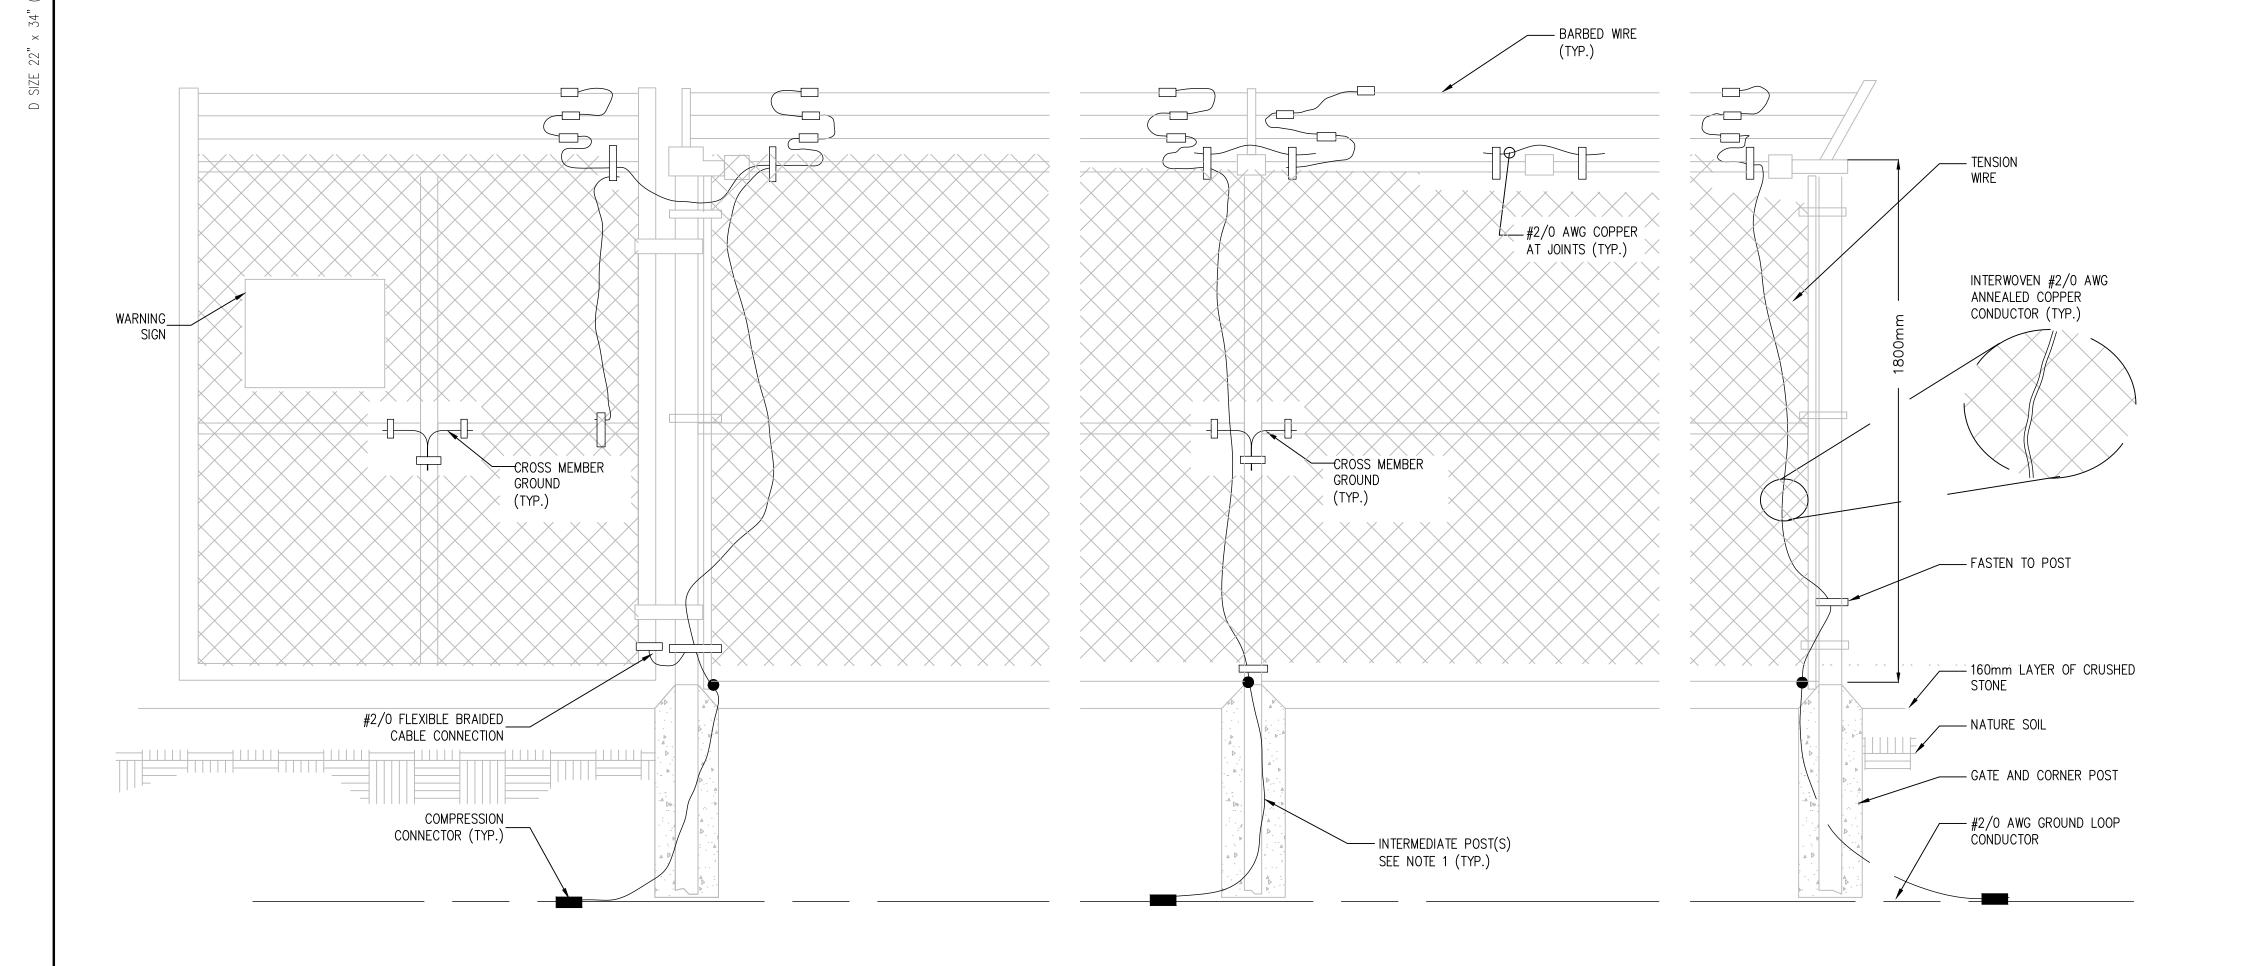

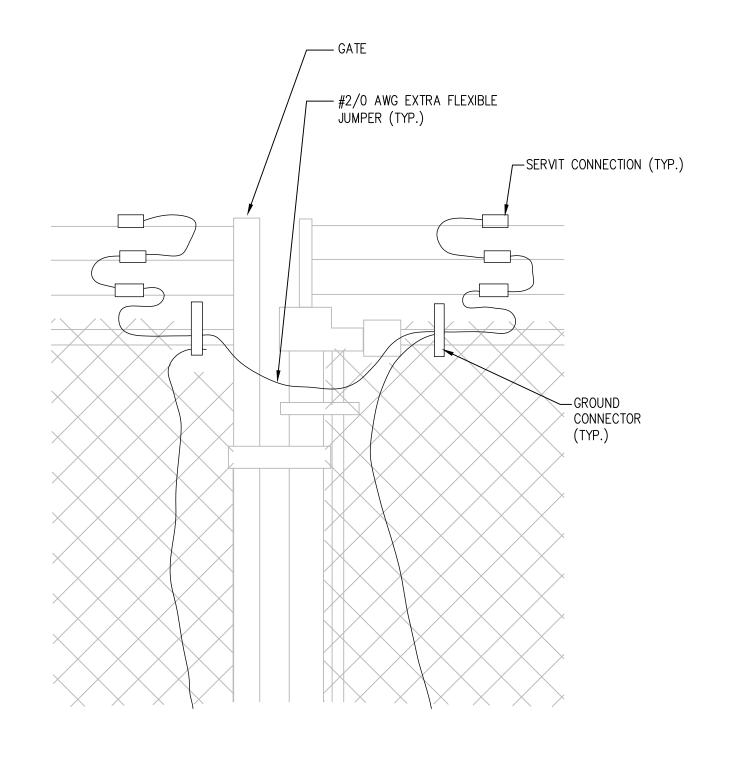

FENCE GROUNDING DETAIL
WSP-039 N.T.S.

GATE GROUNDING DETAIL
WSP-039 N.T.S.

NOTES:

 GROUND EVERY THIRD POST.
 REFER TO ELECTRIFICATION STANDARDS AND SPECIFACTIONS FOR GROUNDING AND BONDING, EMI/EMF WITHSTAND REQUIREMENTS, CABLING REQUIREMENTS

NOTE:

≠ METROLINX

THIS DRAWING IS PROVIDED FOR INSTRUCTIONAL DESIGN PURPOSES ONLY BASED ON METROLINX GO TRANSIT DESIGN GUIDELINES AND REQUIREMENTS. THE CONSULTANT SHALL VERIFY FOR LOCAL CODE COMPLIANCE, EXISTING SITE CONDITIONS AND INTER DISCIPLINARY DRAWING COORDINATION. ALL DIMENSIONS AND SPECIFICATIONS SHOULD BE VERIFIED BY CONSULTANT AND/OR CONTRACTOR BEFORE ACTUAL CONSTRUCTION BEGINS.

GO TRANSIT PROJECT NO. XX

| ogin Ide59 | REFERENCE DRAWINGS | | ISSUE | | REVISIONS | DRAWN BY: | DESIGNED BY: | |
|---------------|--------------------|------|-----------------|-----------|-----------|---------------|----------------|--|
| n l s\ar | | | | | | T XX | XX XX | |
| 30pr User | | | | | | CHECKED BY: | APPROVED BY: | |
| 12: | | | | | | XX | XX | |
| 018, ıme: | | | | | | XX | XX | |
| 5, 2 g N | | | | | | SCALE: N.T.S. | FULL SIZE ONLY | |
| lg 1. awin | | | | | | | | |
| AL Dr | DWG NO. TITLE | REV. | DATE ISSUED FOR | REV. DATE | | | | |

XXXXXX
WAYSIDE POWER
FENCE GROUNDING

CONTRACT NO. DWG. NO. REV. SHEET WSP-039 O XXXX