
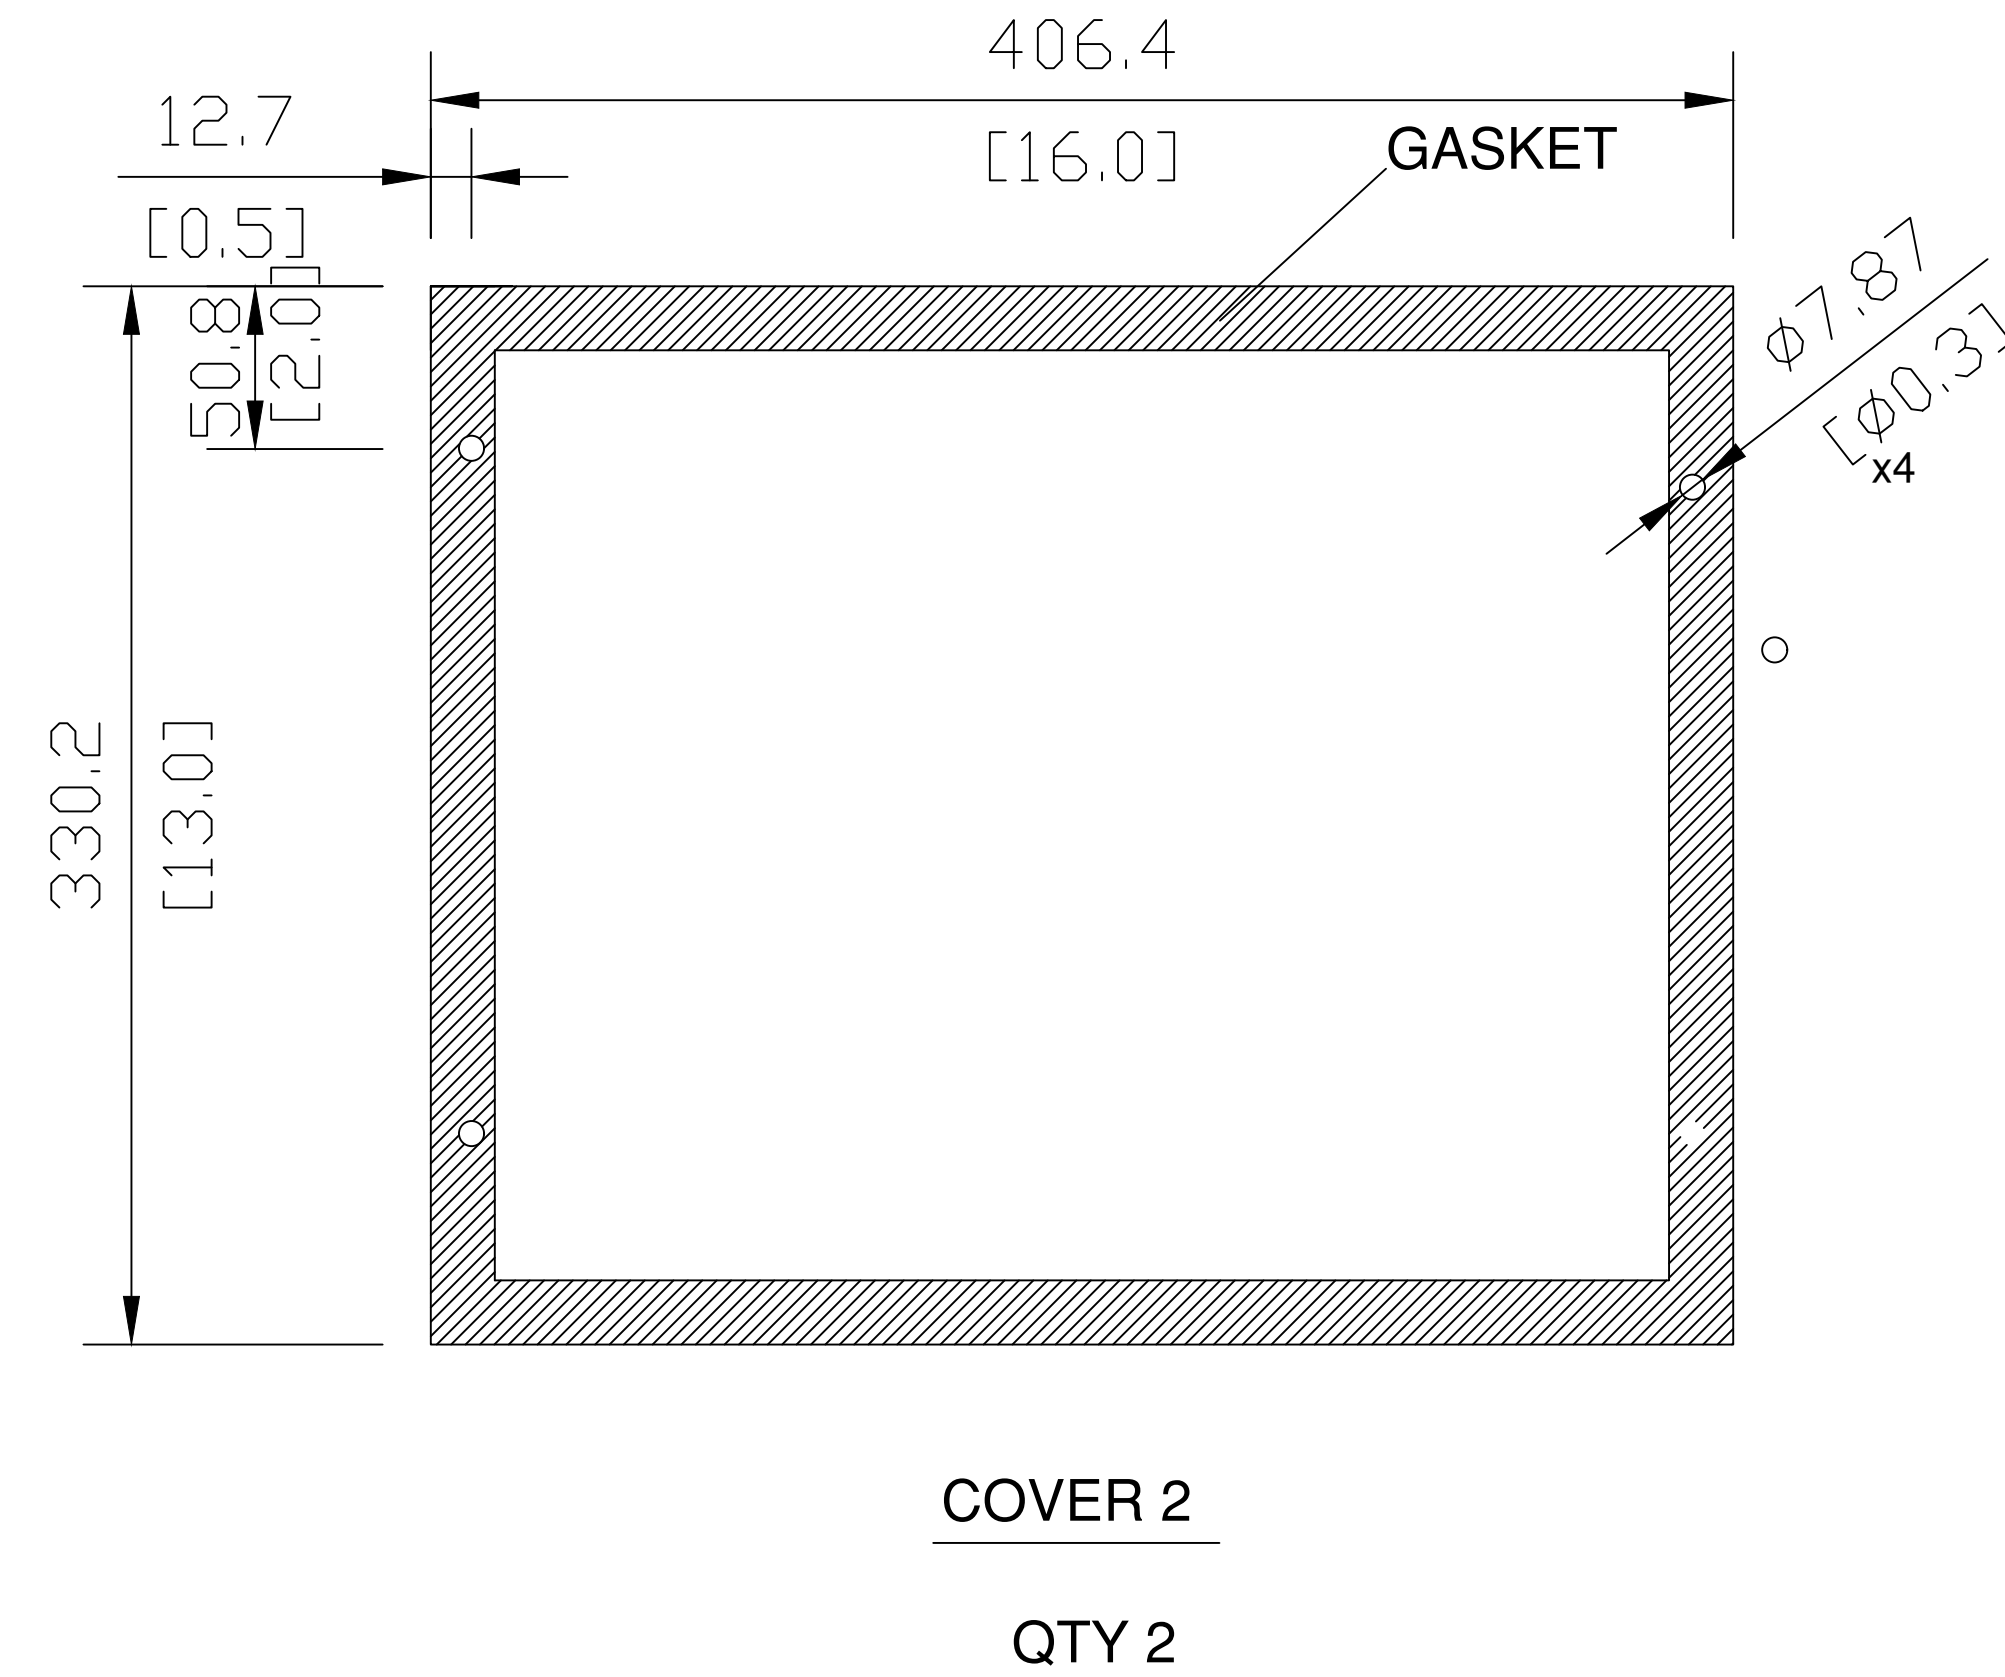


NOTE:
THIS DRAWING IS PROVIDED FOR INSTRUCTIONAL DESIGN PURPOSES ONLY BASED ON METROLINX GO TRANSIT DESIGN GUIDELINES AND REQUIREMENTS. THE CONSULTANT SHALL VERIFY FOR LOCAL CODE COMPLIANCE, EXISTING SITE CONDITIONS AND INTER DISCIPLINARY DRAWING COORDINATION. ALL DIMENSIONS AND SPECIFICATIONS SHOULD BE VERIFIED BY CONSULTANT AND/OR CONTRACTOR BEFORE ACTUAL CONSTRUCTION BEGINS.

GENERAL NOTE:
1. REFER TO ELECTRIFICATION STANDARDS AND SPECIFICATIONS FOR GROUNDING AND BONDING, EMI/EMF WITHSTAND REQUIREMENTS, CABLING REQUIREMENTS.

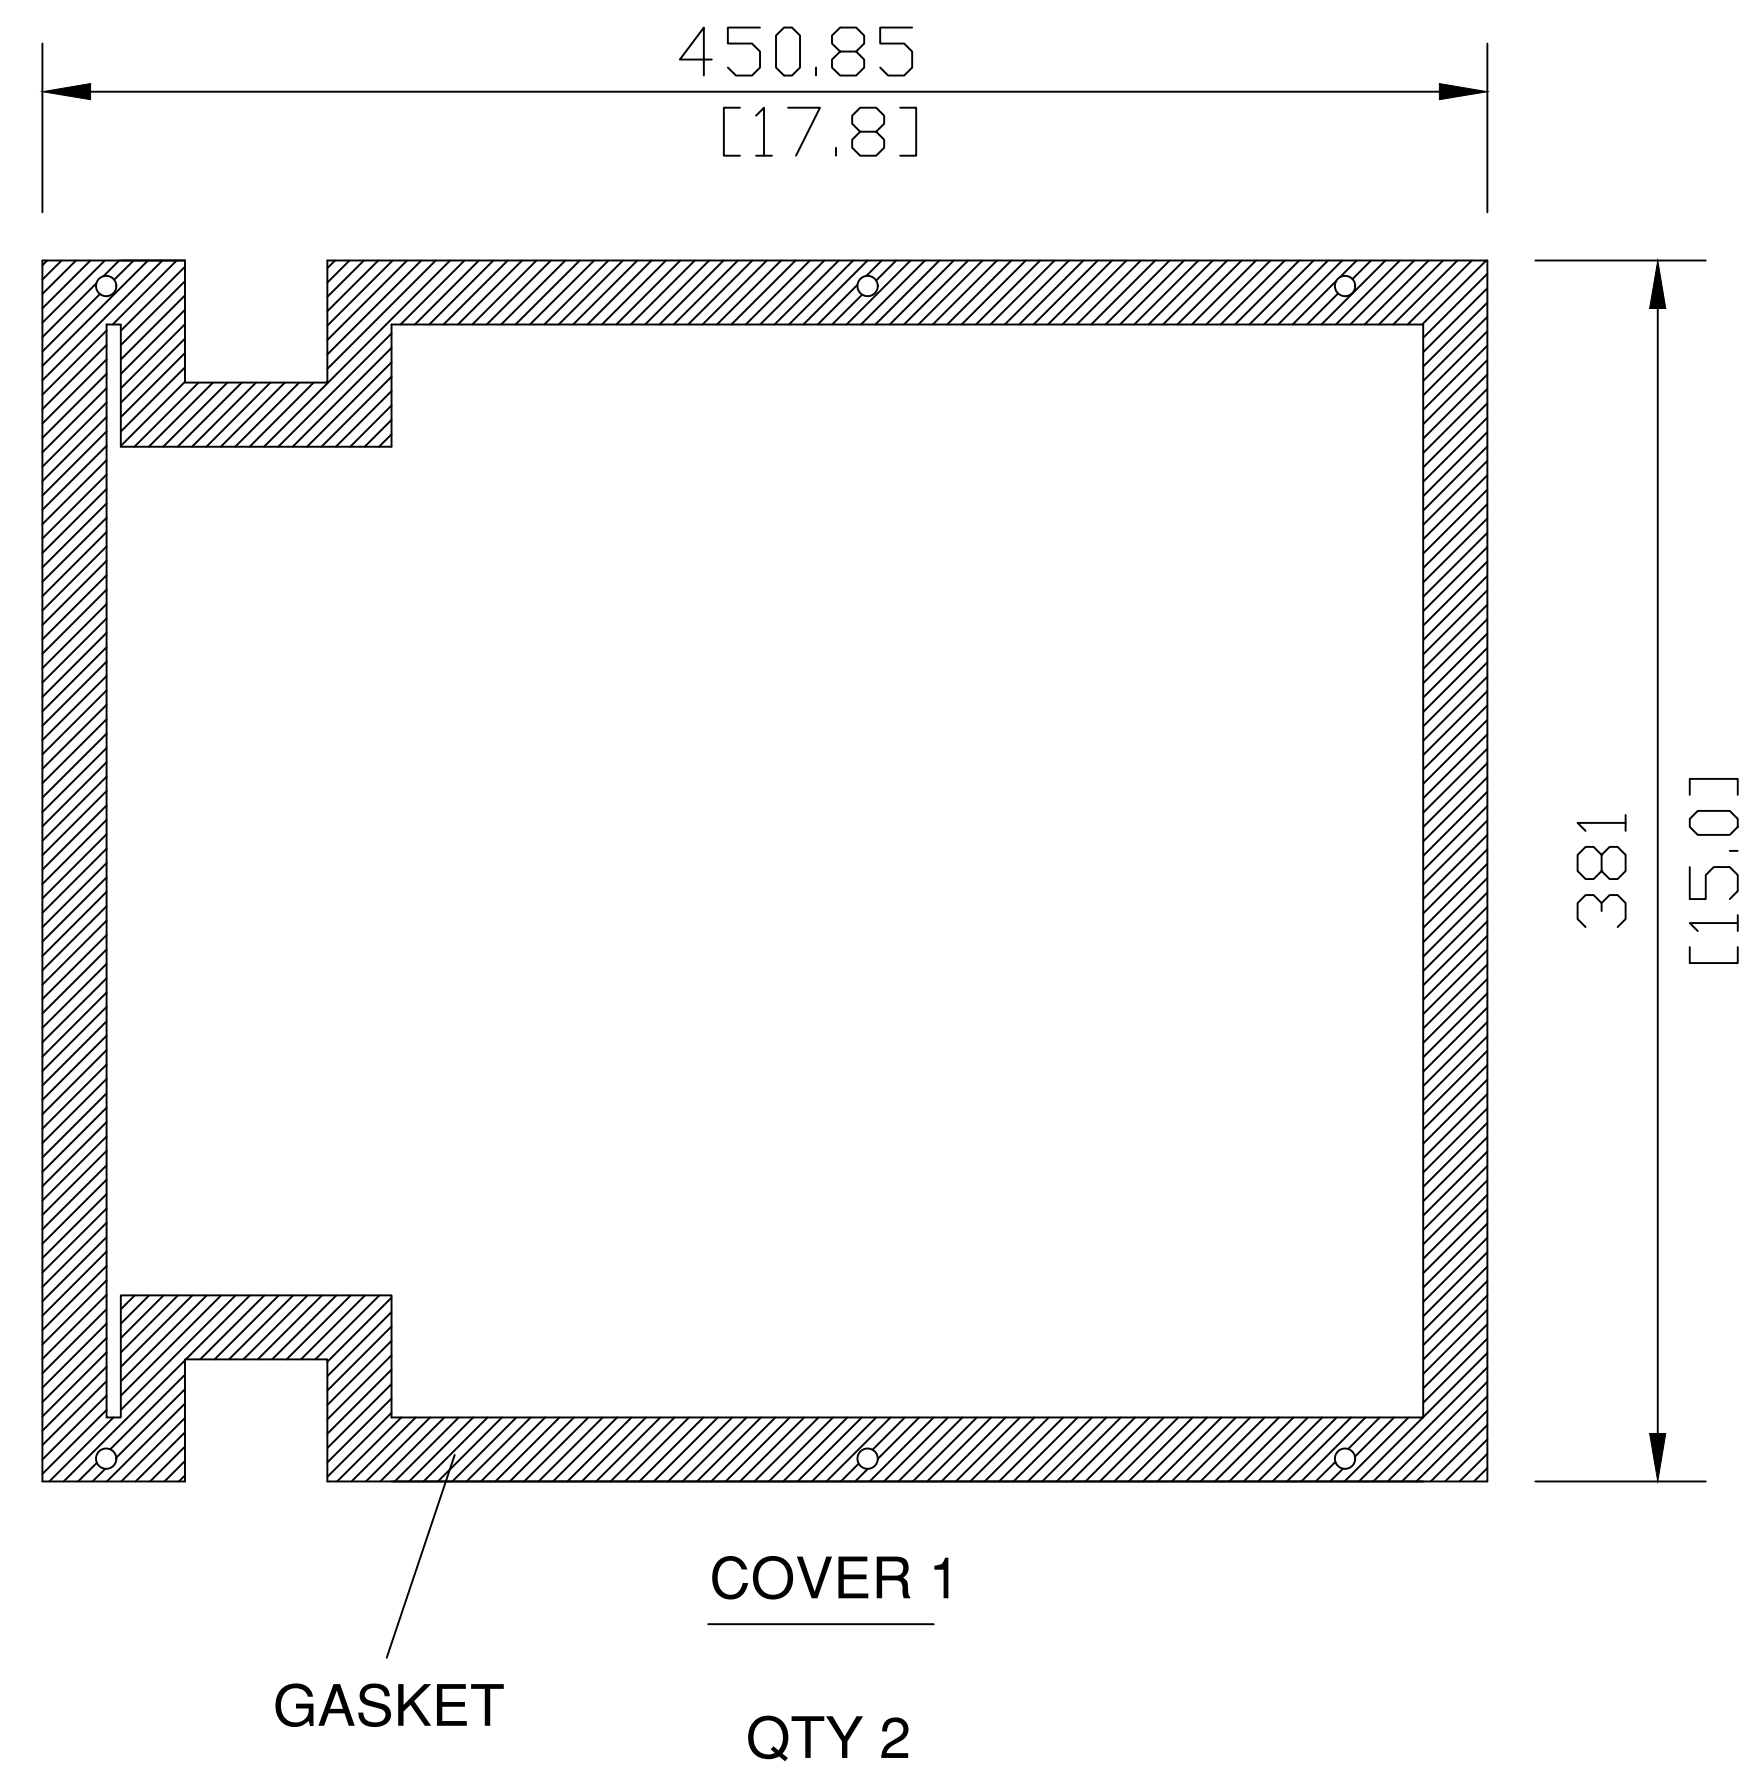


MATERIAL: SS 12 GA, #4 304
DIMENSIONS IN MILLIMETERS [INCHES]

GO TRANSIT PROJECT NO. XXXXX

AutoCAD drawing: WSP-038.DWG Aug 15/18 12:30pm

REFERENCE DRAWINGS		ISSUE		REVISIONS	

DRAWN BY:	DESIGNED BY:
CHECKED BY:	APPROVED BY:
SCALE: N.T.S. FULL SIZE ONLY	

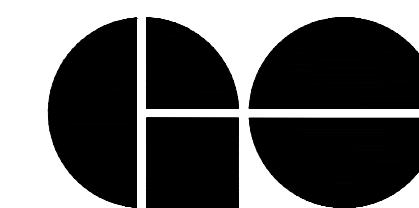

A Division of Metrolinx

XXXXXX WAYSIDE POWER WAYSIDE CABINET OPTIONAL BOTTOM COVERS			
CONTRACT NO. XXXXXXXXXX	DWG. NO. WSP-038	REV. 0	SHEET XX