
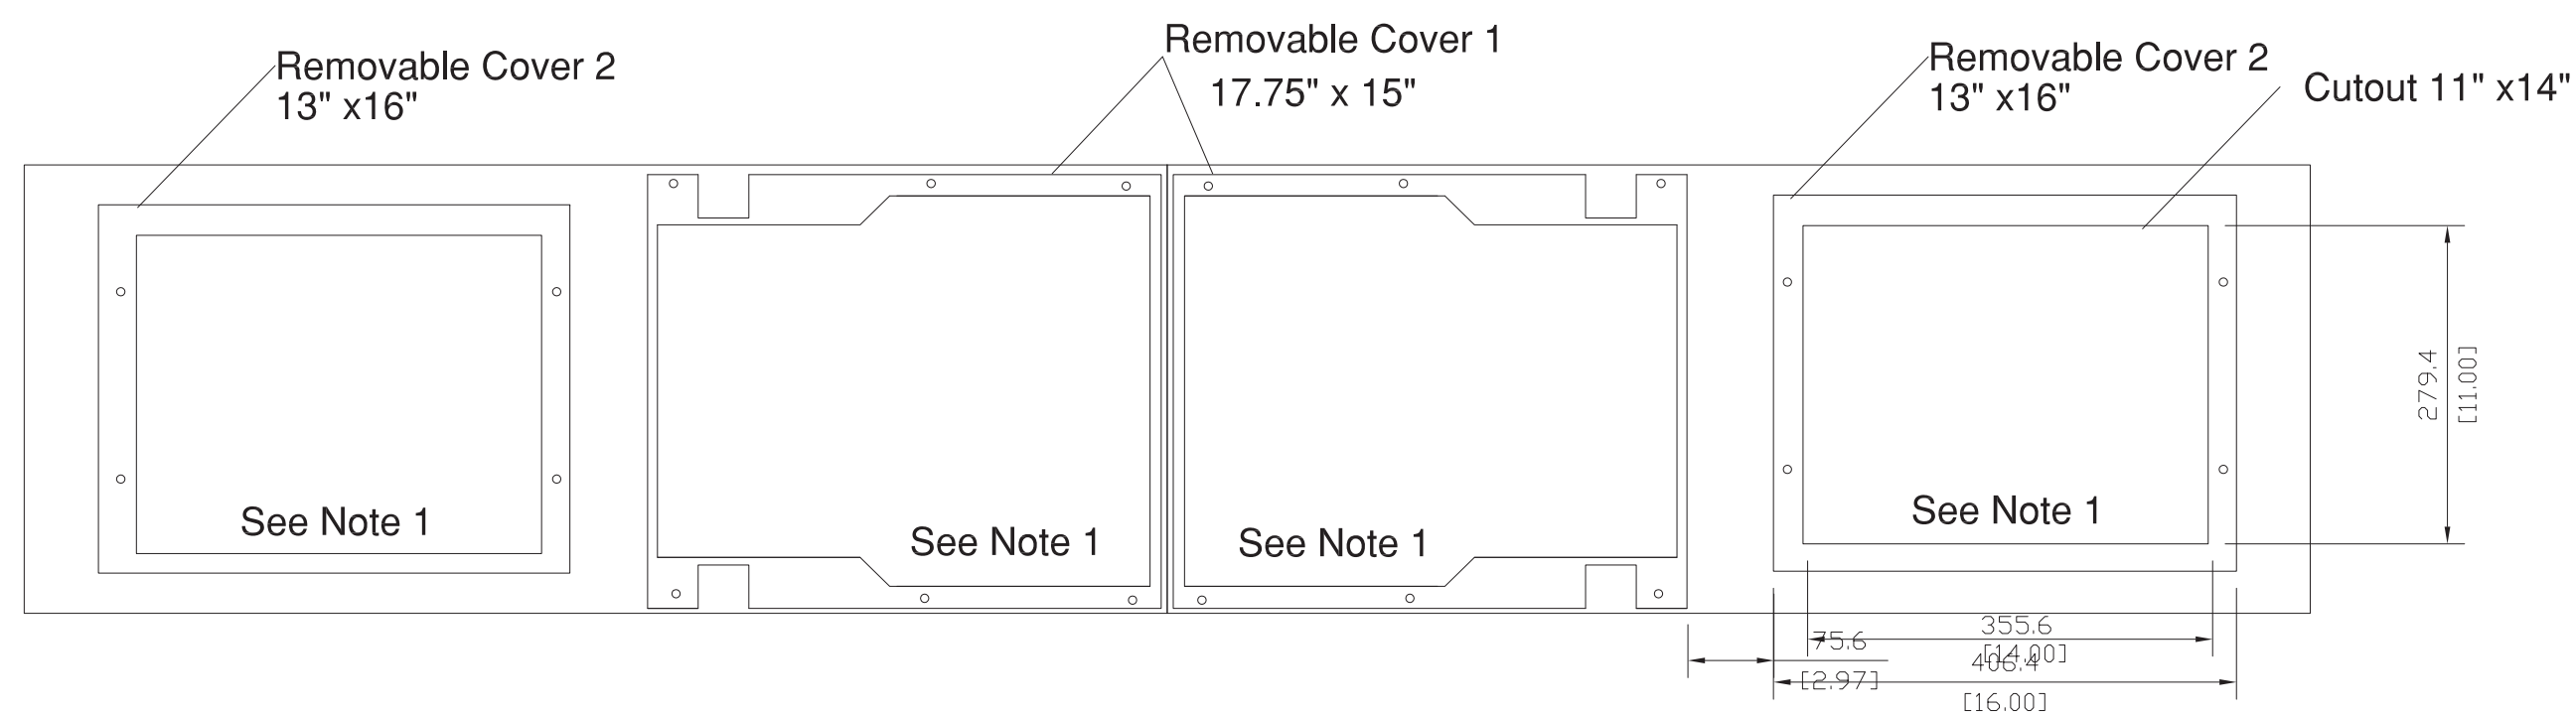


ALL DIMENSIONS SHOWN ARE
IN METRES AND/OR MILLIMETRES
UNLESS OTHERWISE NOTED.

- ① BACK PLATE
- ② CIRCUIT BREAKER BRACKETS
- ③ CIRCUIT BREAKER
- ④ COPPER GROUND BAR
- ⑤ TERMINAL BLOCKS
- ⑥ SWITCH
- ⑦ RECEPTACLE
- ⑧ PUSH BUTTON BOX
- ⑨ LED LIGHTS
- ⑩ FIREMAN EMERGENCY STOP
- ⑪ STORAGE PLATE
- ⑫ FUSE

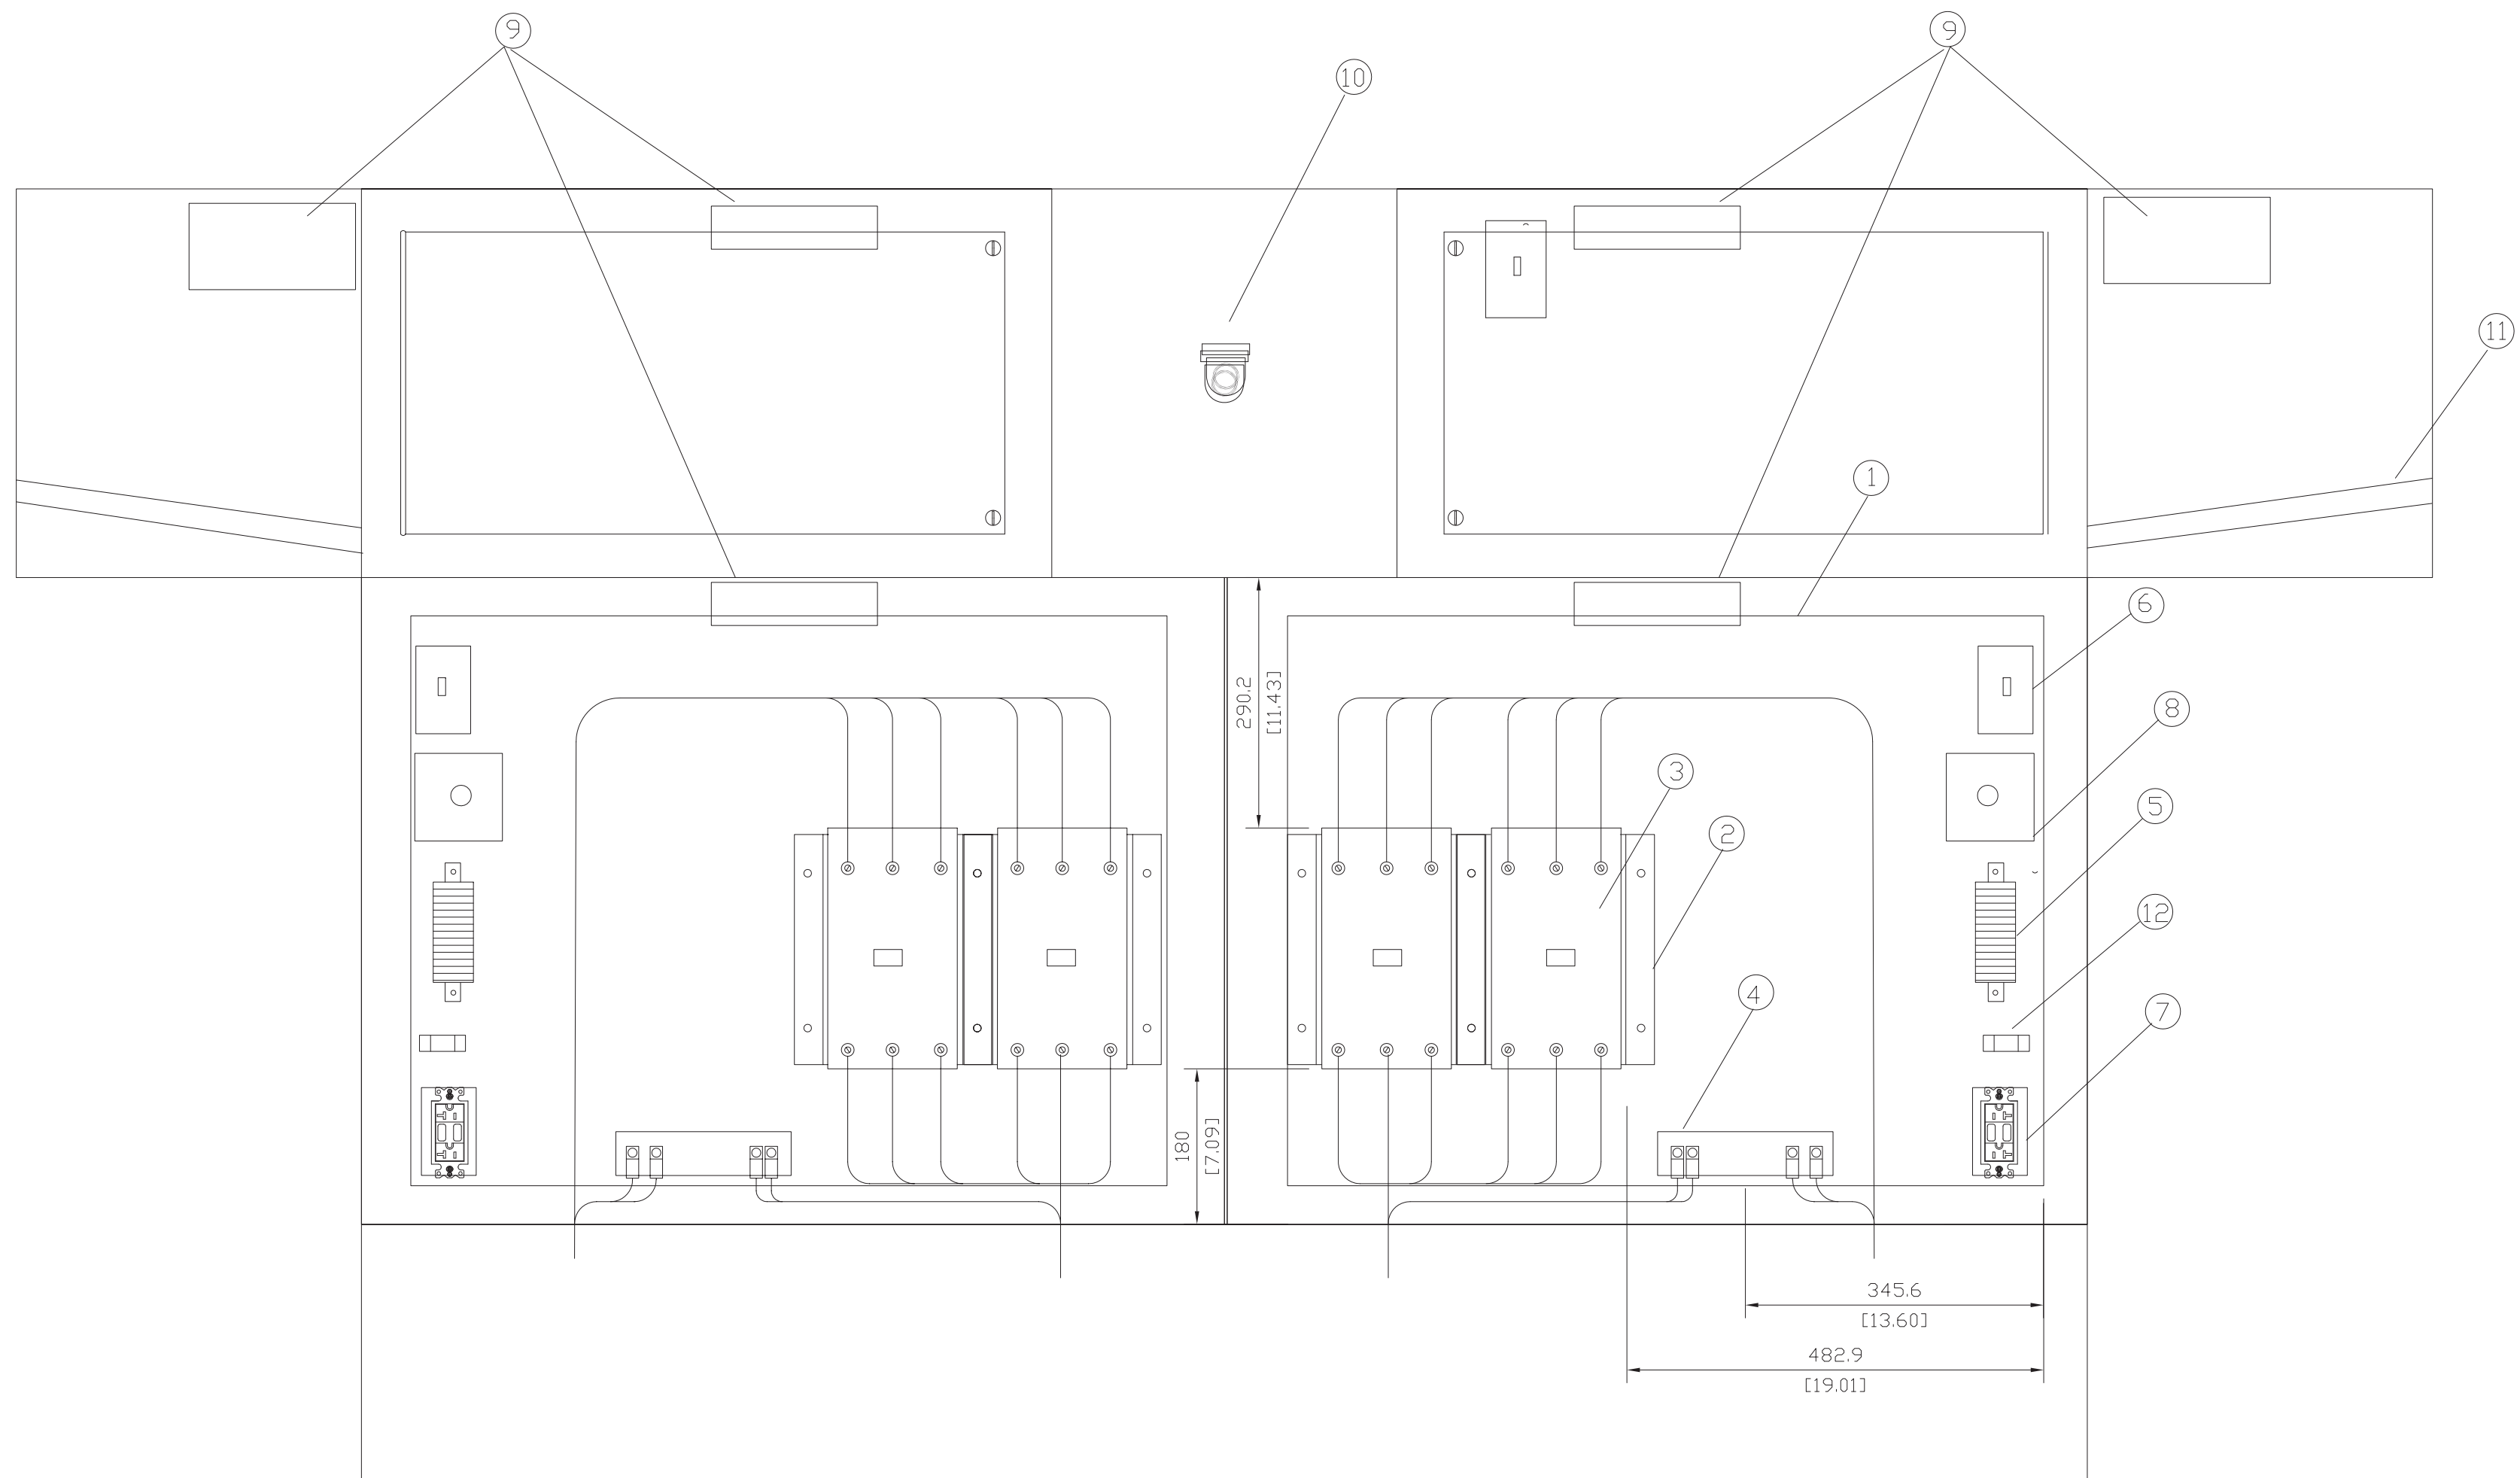

NOTE:

1. CONTRACTOR TO CUT HOLES IN REMOVABLE PLATES TO MATCH INCOMING CONDUITS

MATERIAL: SS 12 GA, #4 304

DIMENSIONS IN MILLIMETERS [INCHES]

A Division of Metrolinx

XXXXXXXXX
WAYSIDE POWER
WAYSIDE STATION
OPTIONAL CABINET LAYOUT

CONTRACT NO. XXXXXXXXXX	DWG. NO. WSP-036	REV.	SHEET XX
----------------------------	---------------------	------	-------------