
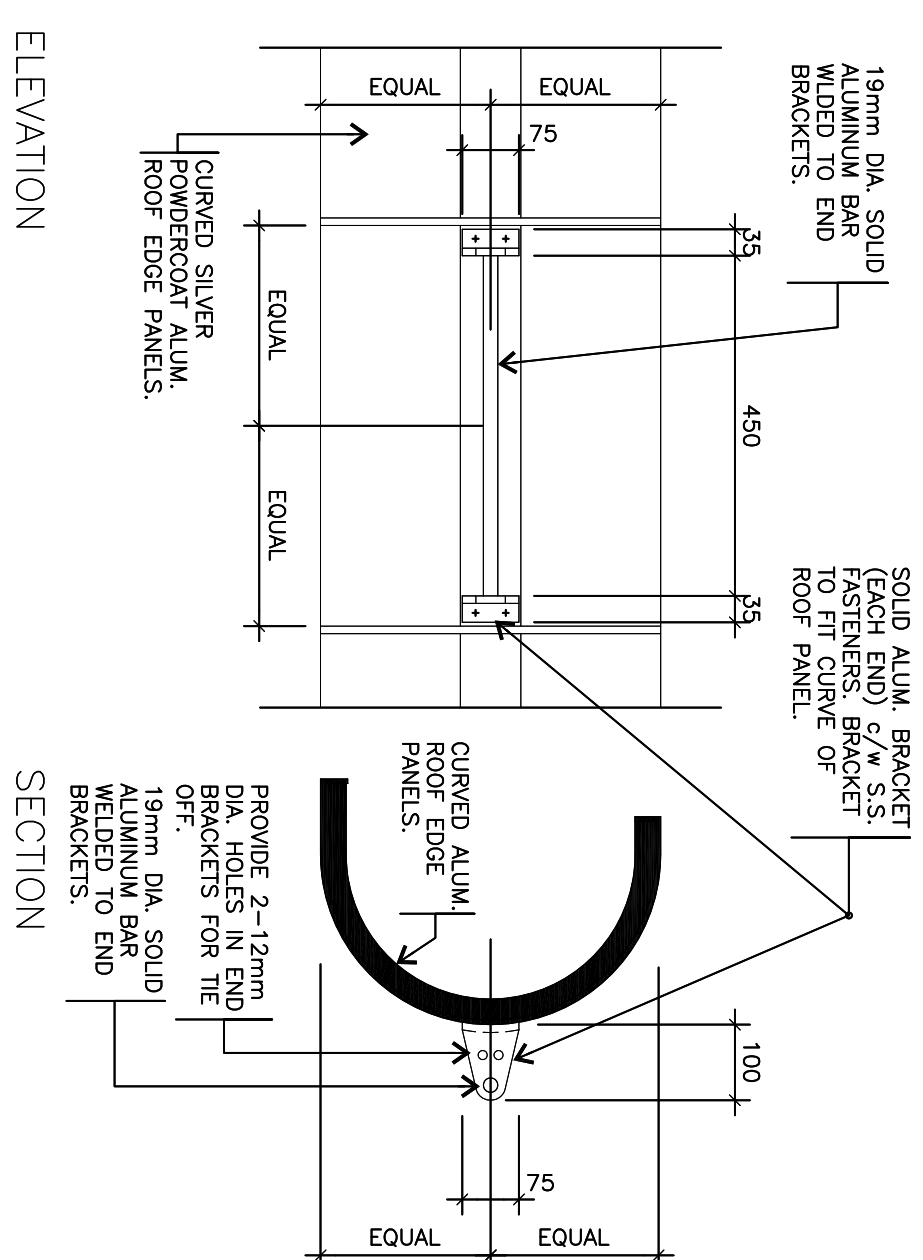


METRIC


ALL DIMENSIONS SHOWN ARE
IN METRES AND/OR MILLIMETRES
UNLESS OTHERWISE NOTED.

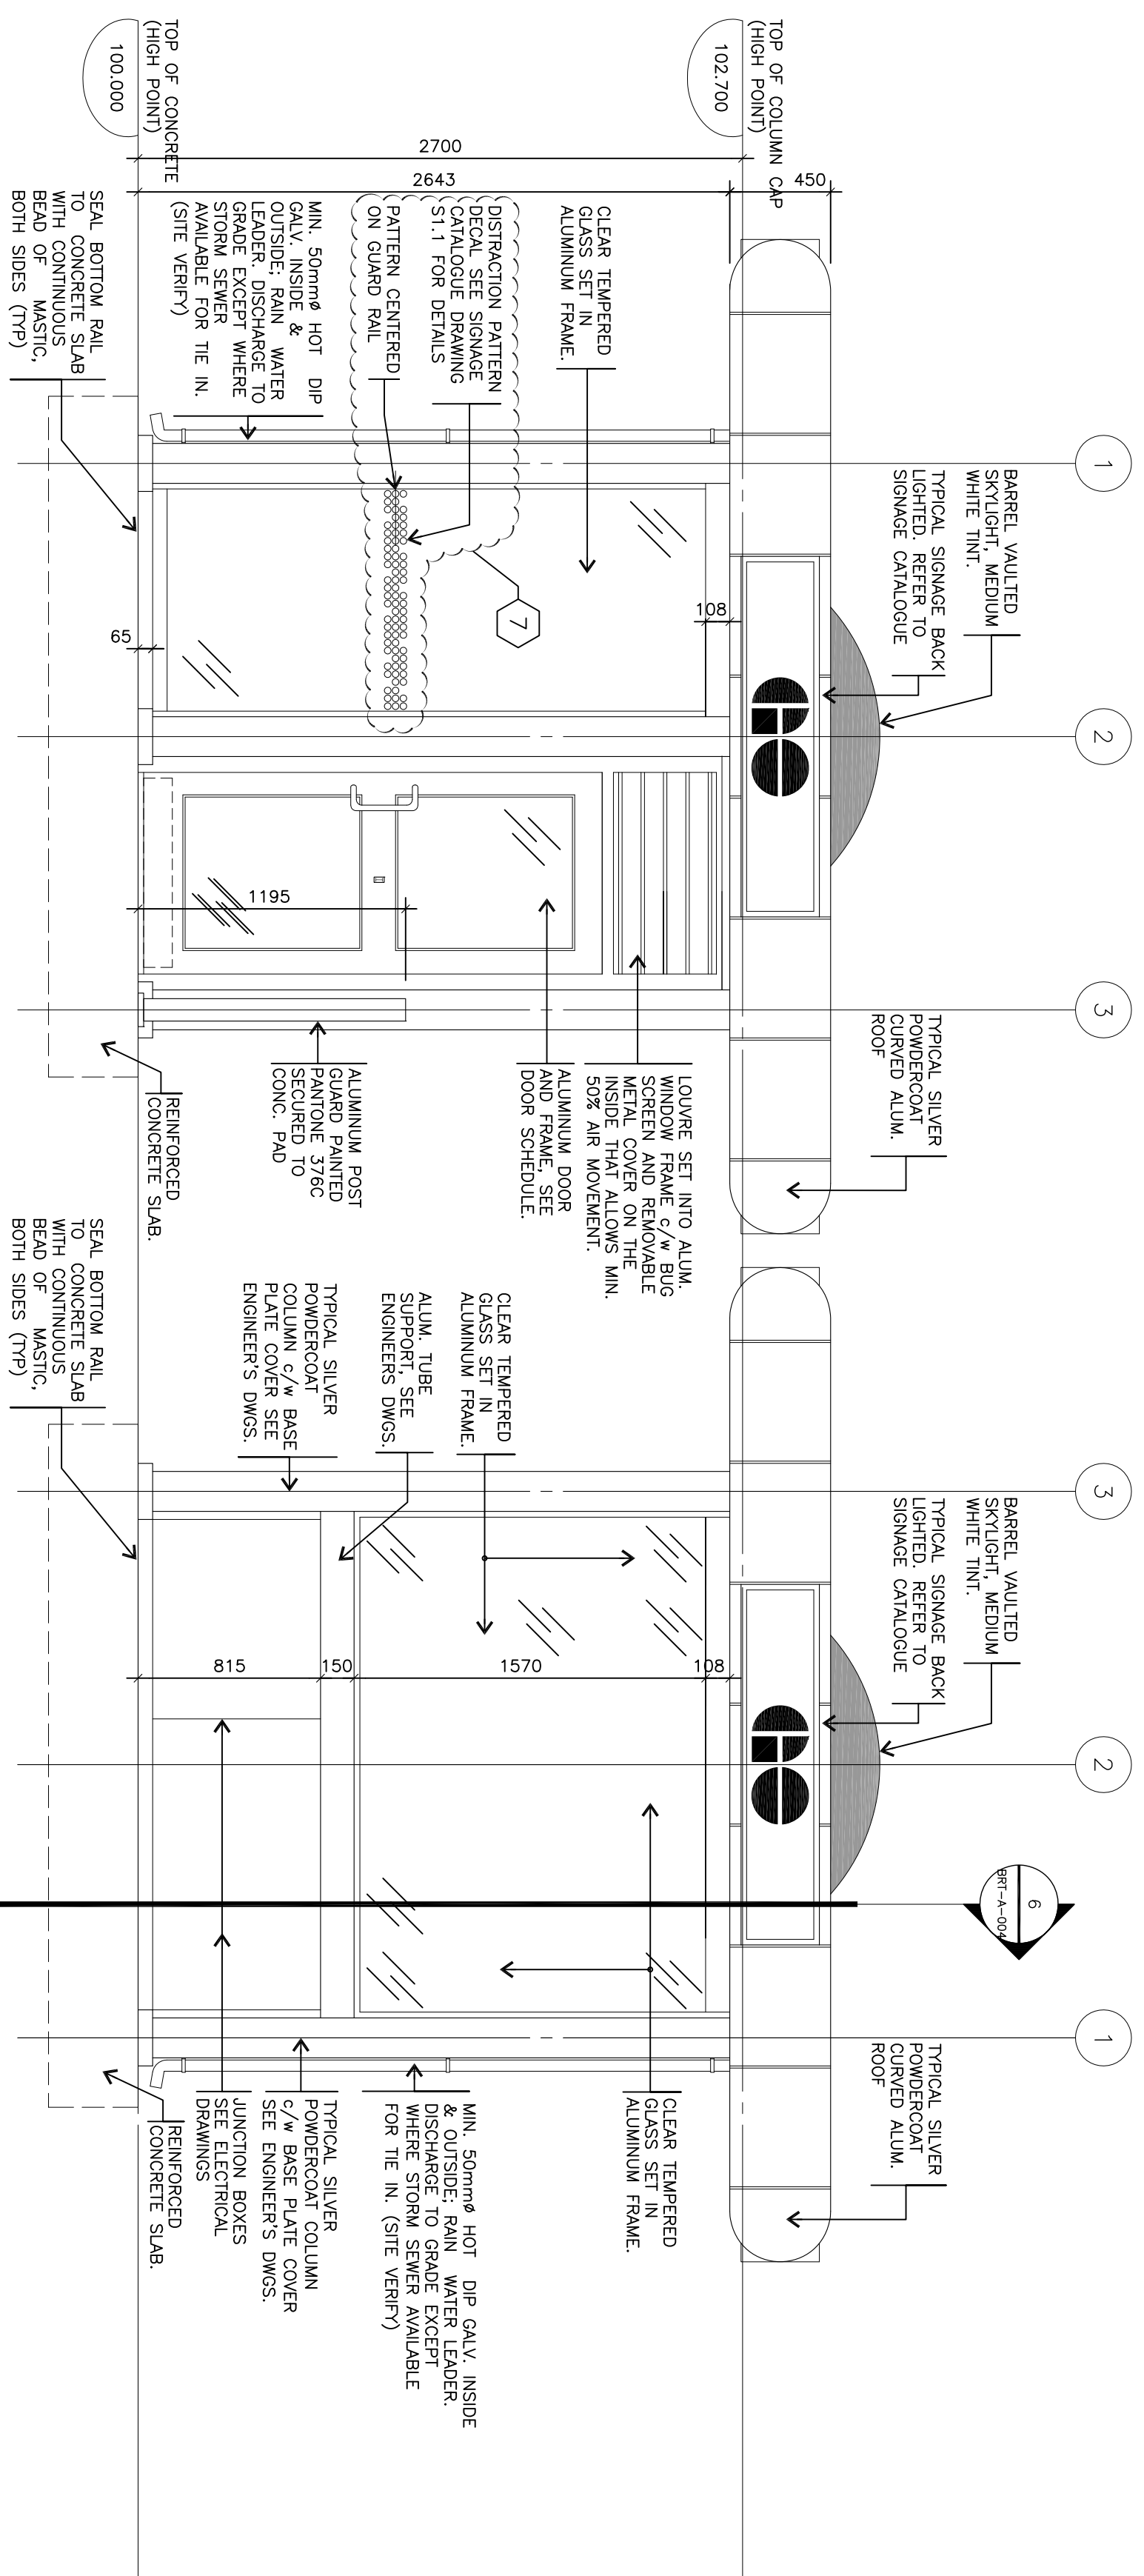


ELEVATION

SECTION

TYPICAL END ELEVATION


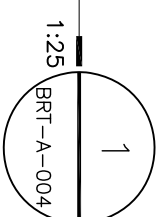


TYPICAL END ELEVATION

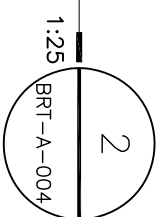


TYPICAL DETAILS


(MAINTENANCE LADDER SUPPORT)

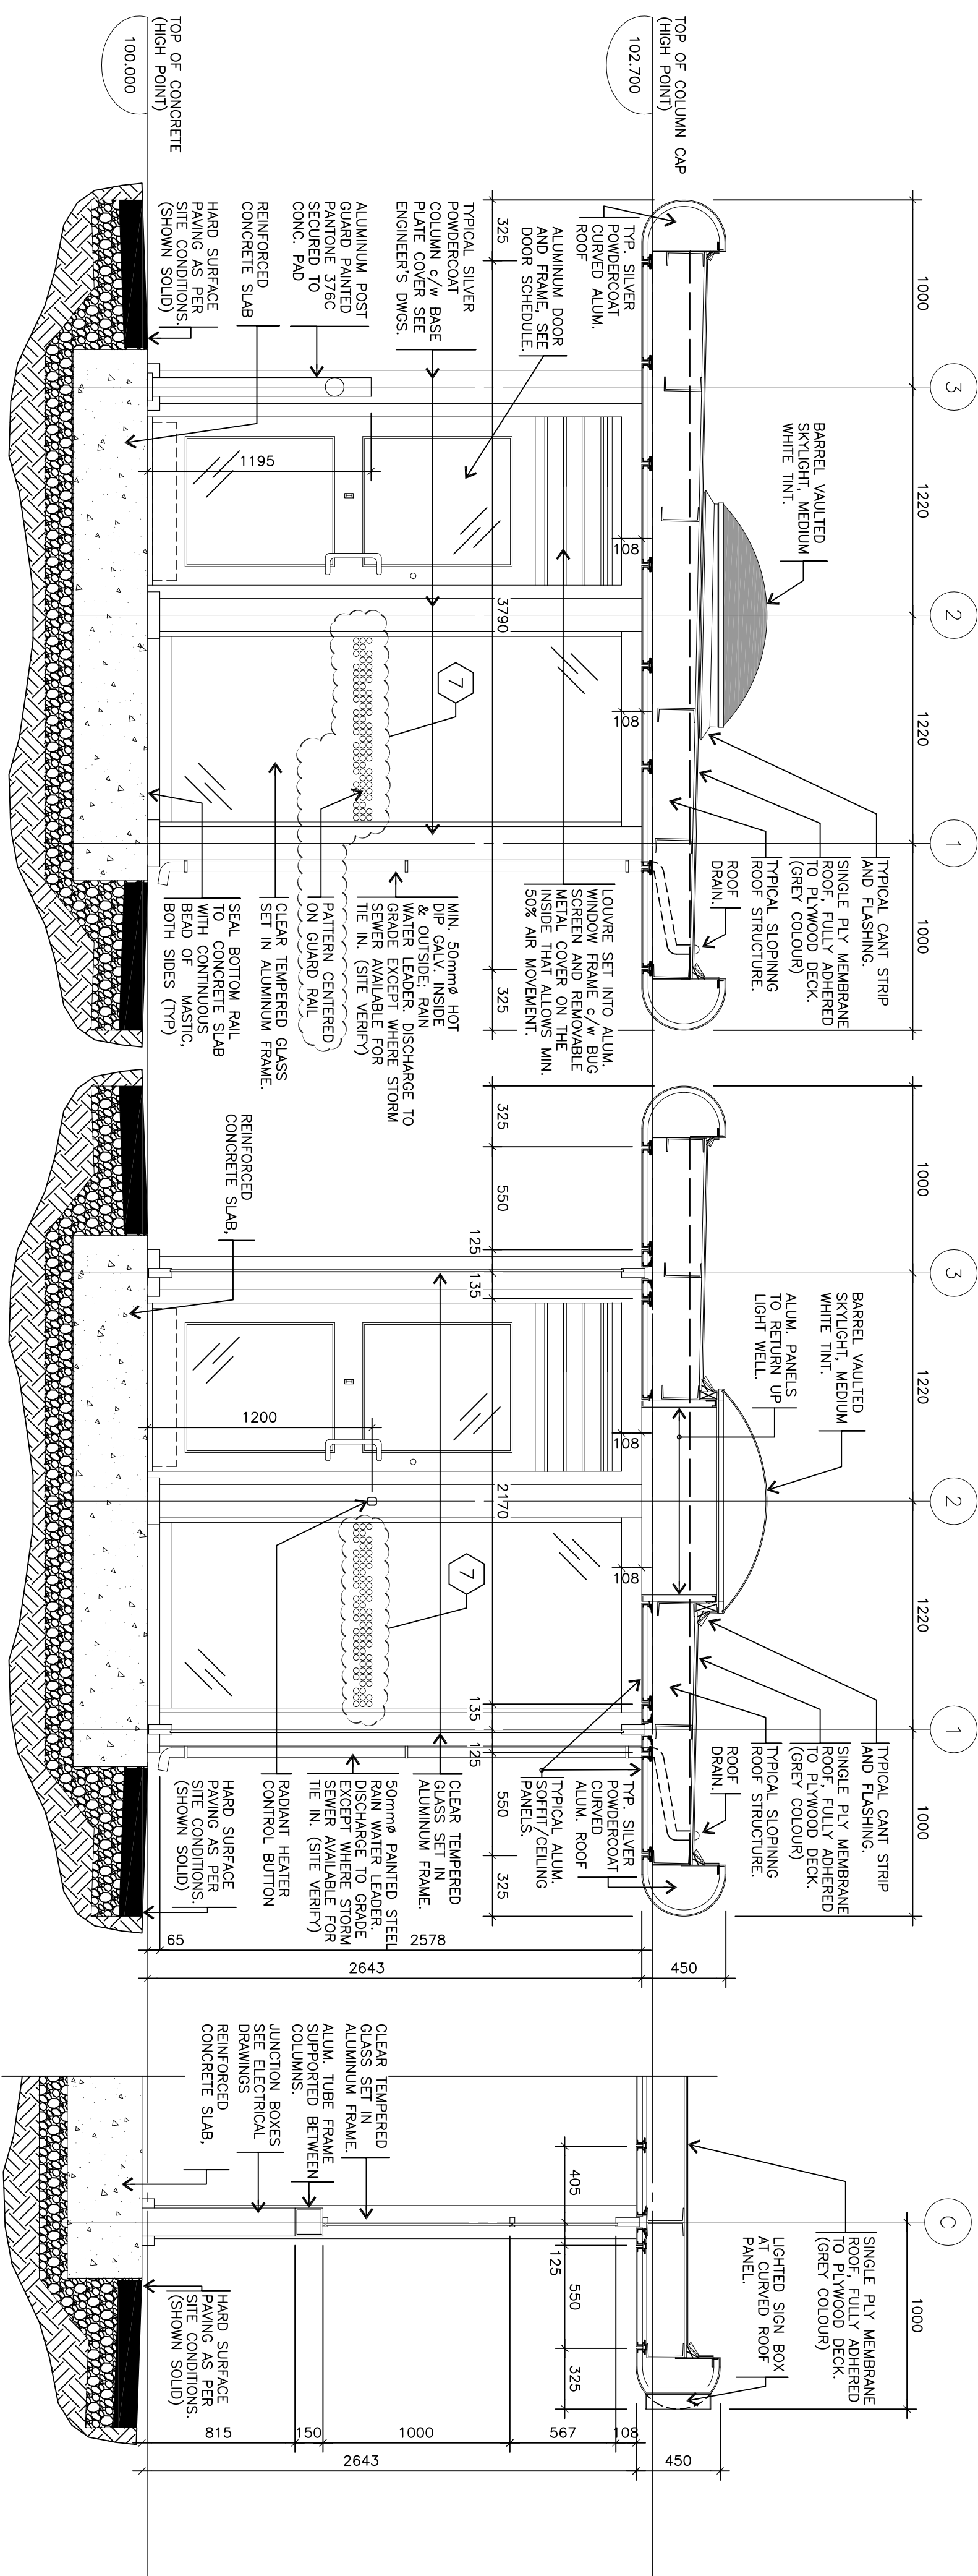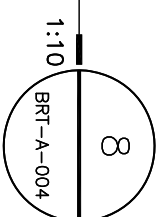


TYPICAL SECTION/ELEVATION

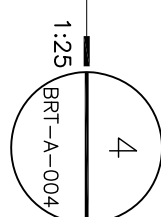


TYPICAL SECTION/ELEVATION

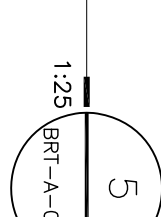

TYPICAL SECTION

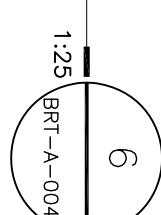

REFERENCE DRAWINGS		ISSUE		REVISIONS		DRAWN BY: X.X.X. YY/MM/DD		DESIGNED BY: YY/MM/DD				A Division of Metrolinx		BRT SHELTERS BRT SHELTER TYPE C SECTIONS			
				7 07/26/14 DISTRACTION PATTERN/COLOUR REV.													
				6 03/03/14 REVISED – BRANDING		CHECKED BY:	APPROVED BY:										
				5 12/18/13 DISCLAIMER NOTE													
				4 07/01/12 REVISED – NOMENCLATURE		YY/MM/DD	YY/MM/DD										
				3 03/24/09 REVISED – STANDARDS (ARCH.)		SCALE: 1:25 FULL SIZE ONLY											
				2 02/19/09 REVISED – GUARD RAIL LENGTH (GO TRANSIT)													
	TITLE			ISSUED FOR	REV. DATE												
	DWG. NO.																

CONTRACT NO. XX-200X-EN-XXX	DWG. NO. BRT-C-004	REV. 7	SHEET
--------------------------------	-----------------------	-----------	-------