
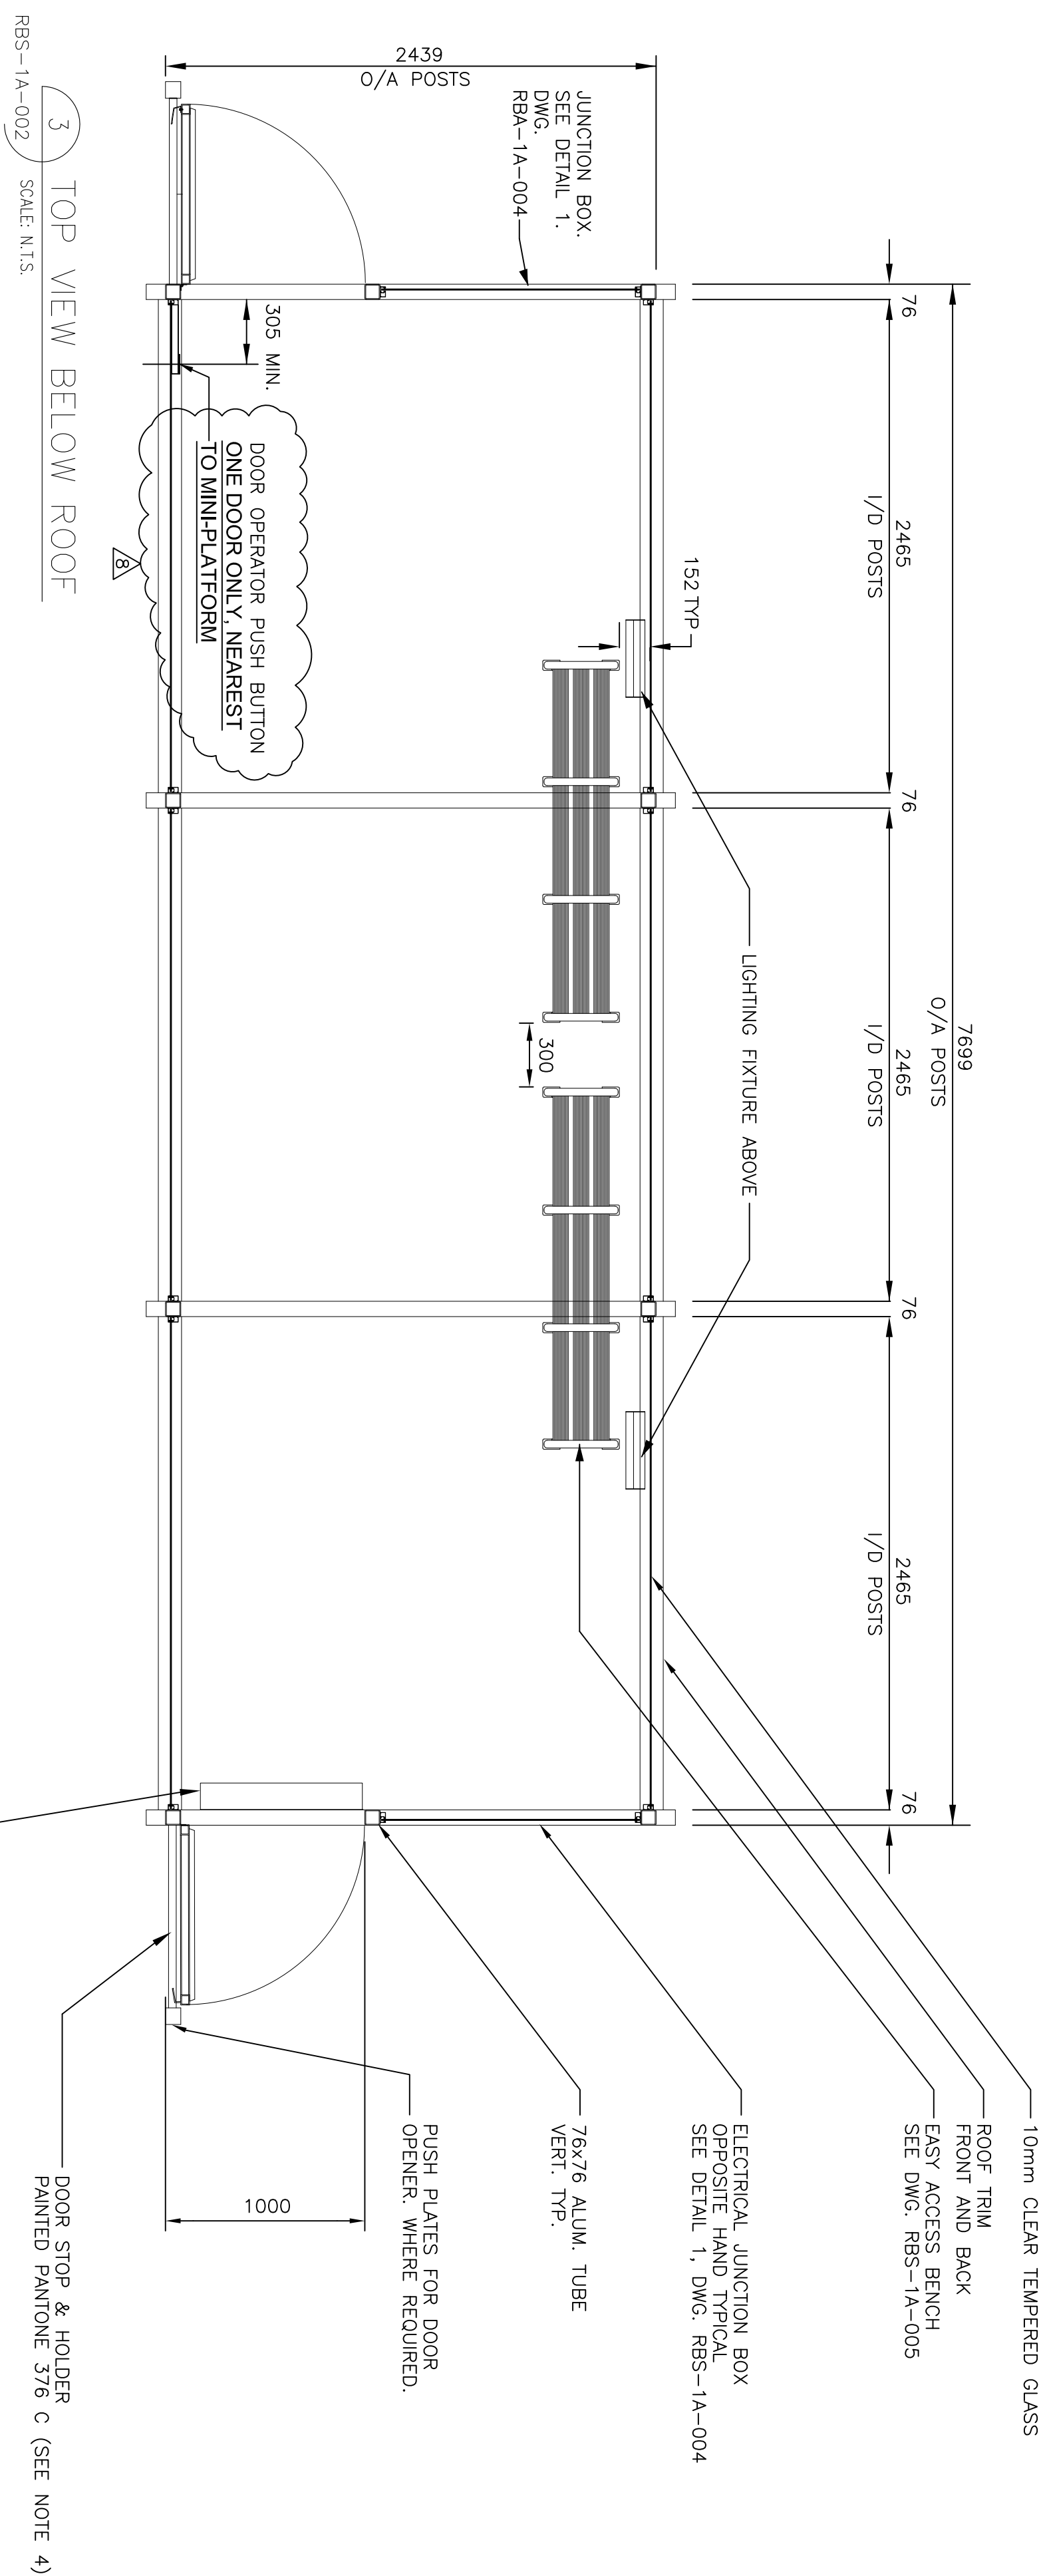


METRIC

ALL DIMENSIONS SHOWN ARE
IN METRES AND/OR MILLIMETRES
UNLESS OTHERWISE NOTED.

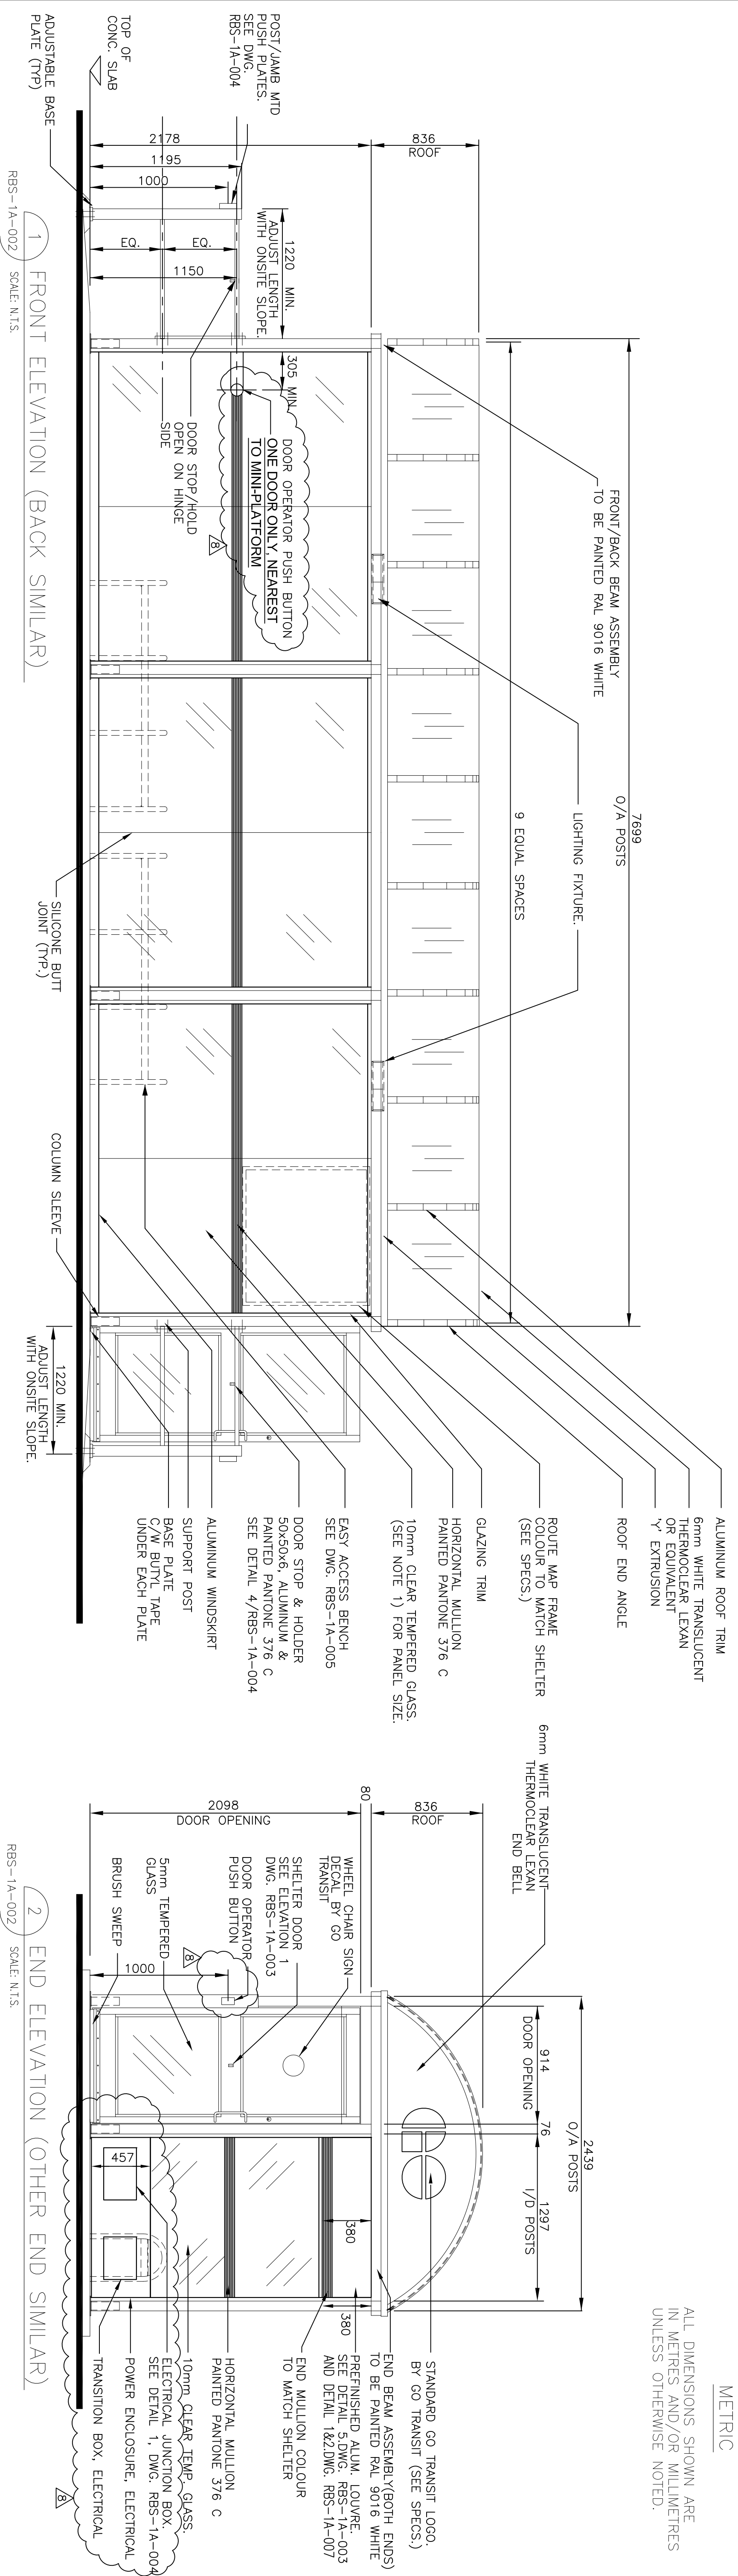

- 1) GLASS PANEL SIZE AT FRONT AND BACK MUST BE 1220X1071mm EXCEPT ENDS.
- 2) REFER TO SHELTER SCHEDULE ON DWG. RBS-1A-006 FOR DIMENSIONS AND FEATURES.
- 3) GIVEN DIMENSIONS ARE APPROXIMATE. ACTUAL DIMENSIONS TO BE DETERMINED BY SHELTER MANUFACTURER AS TO MEET GLASS SIZE REQUIREMENT (1220X1071 PANEL SIZE).
- 4) FINISH: ALL EXPOSED ALUMINUM PARTS TO BE POWDER COATED. COLOUR TO BE DARYTECH STANDARD SILVER (OR APPROVED EQUIVALENT) UNLESS OTHERWISE NOTED.
- 5) MOUNT DOOR STOP ON HINGE SIDE.
- 6) INSTALL BENCHES TO FACE TRACKS.


THIS DRAWING IS PROVIDED FOR INSTRUCTIONAL, DESIGN PURPOSES ONLY BASED ON METROLINK GO TRANSIT DESIGN GUIDELINES AND REQUIREMENTS. THE CONSULTANT SHALL VERIFY FOR LOCAL CODE COMPLIANCE, EXISTING SITE CONDITIONS AND INTER DISCIPLINARY DRAWING COORDINATION. ALL DIMENSIONS AND SPECIFICATIONS SHOULD BE VERIFIED BY CONSULTANT AND/OR CONTRACTOR BEFORE ACTUAL CONSTRUCTION BEGINS.


METROLINX PROJECT NO.

NEW SHELTERS

SHELTER TYPE 1A
VAULTED ROOF SHELTER
TOP VIEW AND ELEVATION

A Division of Metrolinx

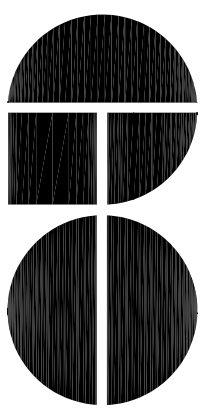

REFERENCE DRAWINGS		ISSUE		REVISIONS		DRAWN BY: G.R 07/09/22		DESIGNED BY: CO TRANSIT		<div></div> <div>A Division of Metrolinx</div>			NEW SHELTERS		
													SHELTER TYPE 1A		
				7 JUN 2014	REVISED DRAWING REFERENCE NUMBERS	CHECKED BY: D.S.P	APPROVED BY:			VAULTED ROOF SHELTER					
				6 APR 2014	REVISED BF PUSH BUTTON LOCATION					TOP VIEW AND ELEVATION					
				5 JAN 2014	COLOUR REVISION-MAP FRAME										
				4 DEC 2013	DISCLAIMER NOTE										
				3 SEPT 2013	RAMP AND HANDRAIL REVISION										
				2 AUG 2013	COLOUR REVISION										
				8 FEB 2015	BF DOOR OPERATOR & ELEC. ENCLOSURE										
DWG. NO.	TITLE	REV. DATE	ISSUED FOR	REV. DATE	REV. DATE	SCALE: NONE	FULL SIZE ONLY			CONTRACT NO.	DWG. NO.	REV. SHEET			