



SAMPLE MAIN ELECTRICAL ROOM EQUIPMENT LAYOUT 1
E-2001B

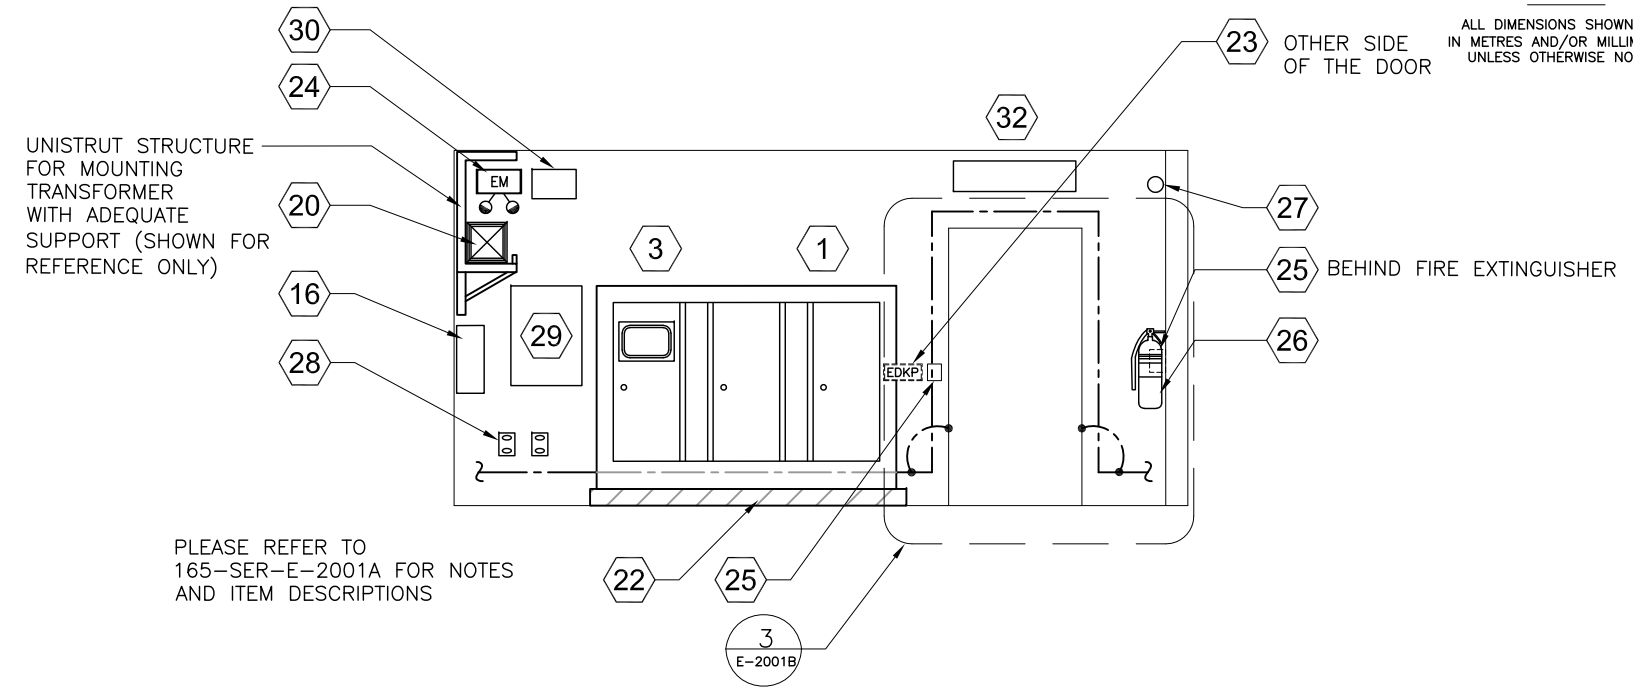

SAMPLE MAIN ELECTRICAL ROOM EQUIPMENT - ELEVATION 2
E-2001B

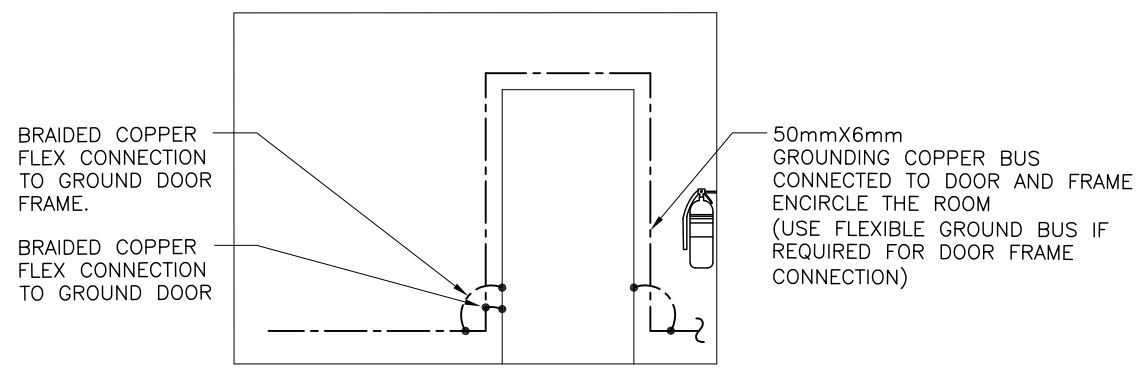

TYPICAL GROUNDING BUS ON WALL 3
E-2001B

NOTE:
THIS DRAWING IS PROVIDED FOR INSTRUCTIONAL DESIGN PURPOSES ONLY BASED ON METROLINX GO TRANSIT DESIGN GUIDELINES AND REQUIREMENTS. THE CONTRACTED PARTY SHALL VERIFY FOR LOCAL CODE COMPLIANCE, EXISTING SITE CONDITIONS AND INTERDISCIPLINARY DRAWING COORDINATION. ALL DIMENSIONS AND SPECIFICATIONS SHOULD BE VERIFIED BY CONTRACTED PARTY AND/OR CONTRACTOR BEFORE CONSTRUCTION BEGINS.

METROLINX PROJECT NO.

REFERENCE DRAWINGS	ISSUE	REVISIONS	DRAWN BY:	DESIGNED BY:
			X.X.X. YY/MM/DD	X.X.X. YY/MM/DD
			CHECKED BY:	APPROVED BY:
			X.X.X. YY/MM/DD	X.X.X. YY/MM/DD
			SCALE: 1:XXX	FULL SIZE ONLY
DWG. NO.	TITLE	NO. DATE	ISSUED FOR	REV. DATE

	XXXXXXX STATION	
	SAMPLE MAIN ELECTRICAL ROOM LAYOUT AND ELEVATION SHEET 2 OF 2	
DWG. NO.	REV.	SHEET
165-SER-E-2001B	0	2